


PROPOSED FENCE KEY:

	1.8m high vertical boarded timber fence
	lockable access gate in 1.8m high vertical boarded timber fence
	1.2m high vertical boarded timber fence
	access gate in 1.8m high vertical boarded timber fence

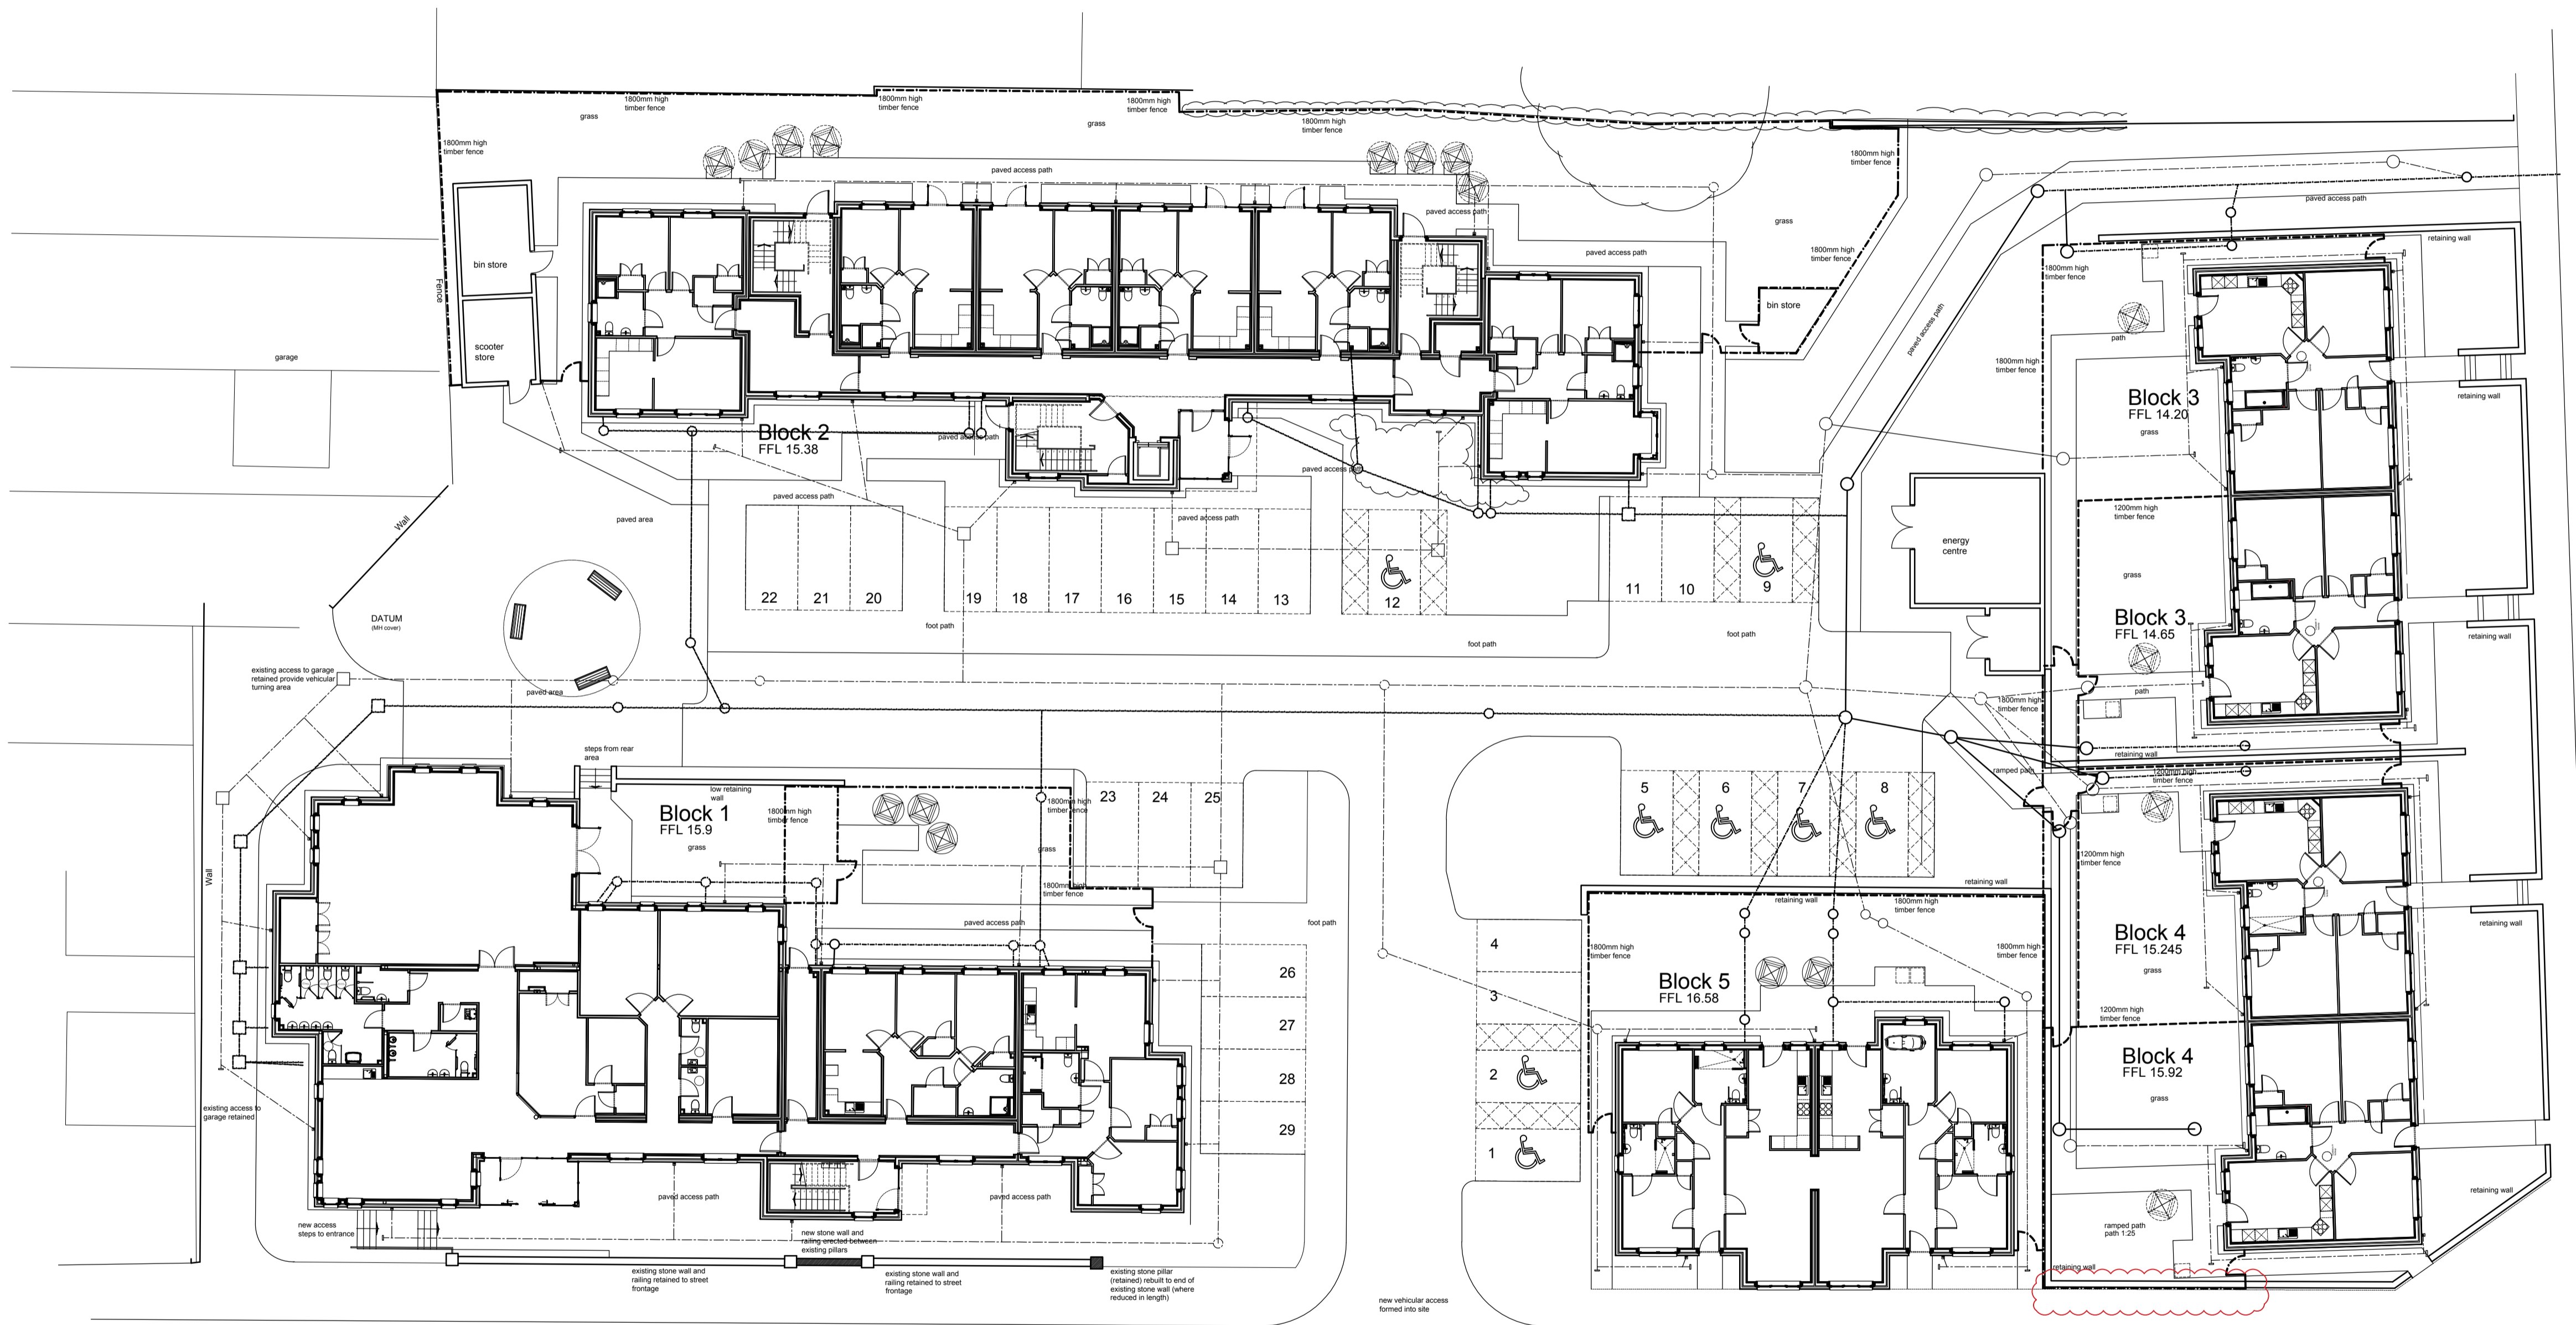

Construction Issue

A:	24 Apr 2019	update wall B4/Edin Rd to match B4-300 dwg	MEI	MB
Revision		Description	By	Chk

Loreburn Housing Association
PROPOSED HOUSING DEVELOPMENT
FORMER GARRICK HOSPITAL
EDINBURGH ROAD
STRANRAER


SITE BLOCK PLAN
as PROPOSED

01 Site Block Plan
 scale 1:200

scale	size	date	drawn	checked
1:200	A1	Sept 2017	MEI	MB

AITKEN TURNBULL ARCHITECTS
 32 George Street
 Dumfries
 DG1 1EH
 01387 256964
 enquiries@aitken-turnbull.co.uk
 www.aitken-turnbull.co.uk
 Also at Galashiels & Edinburgh



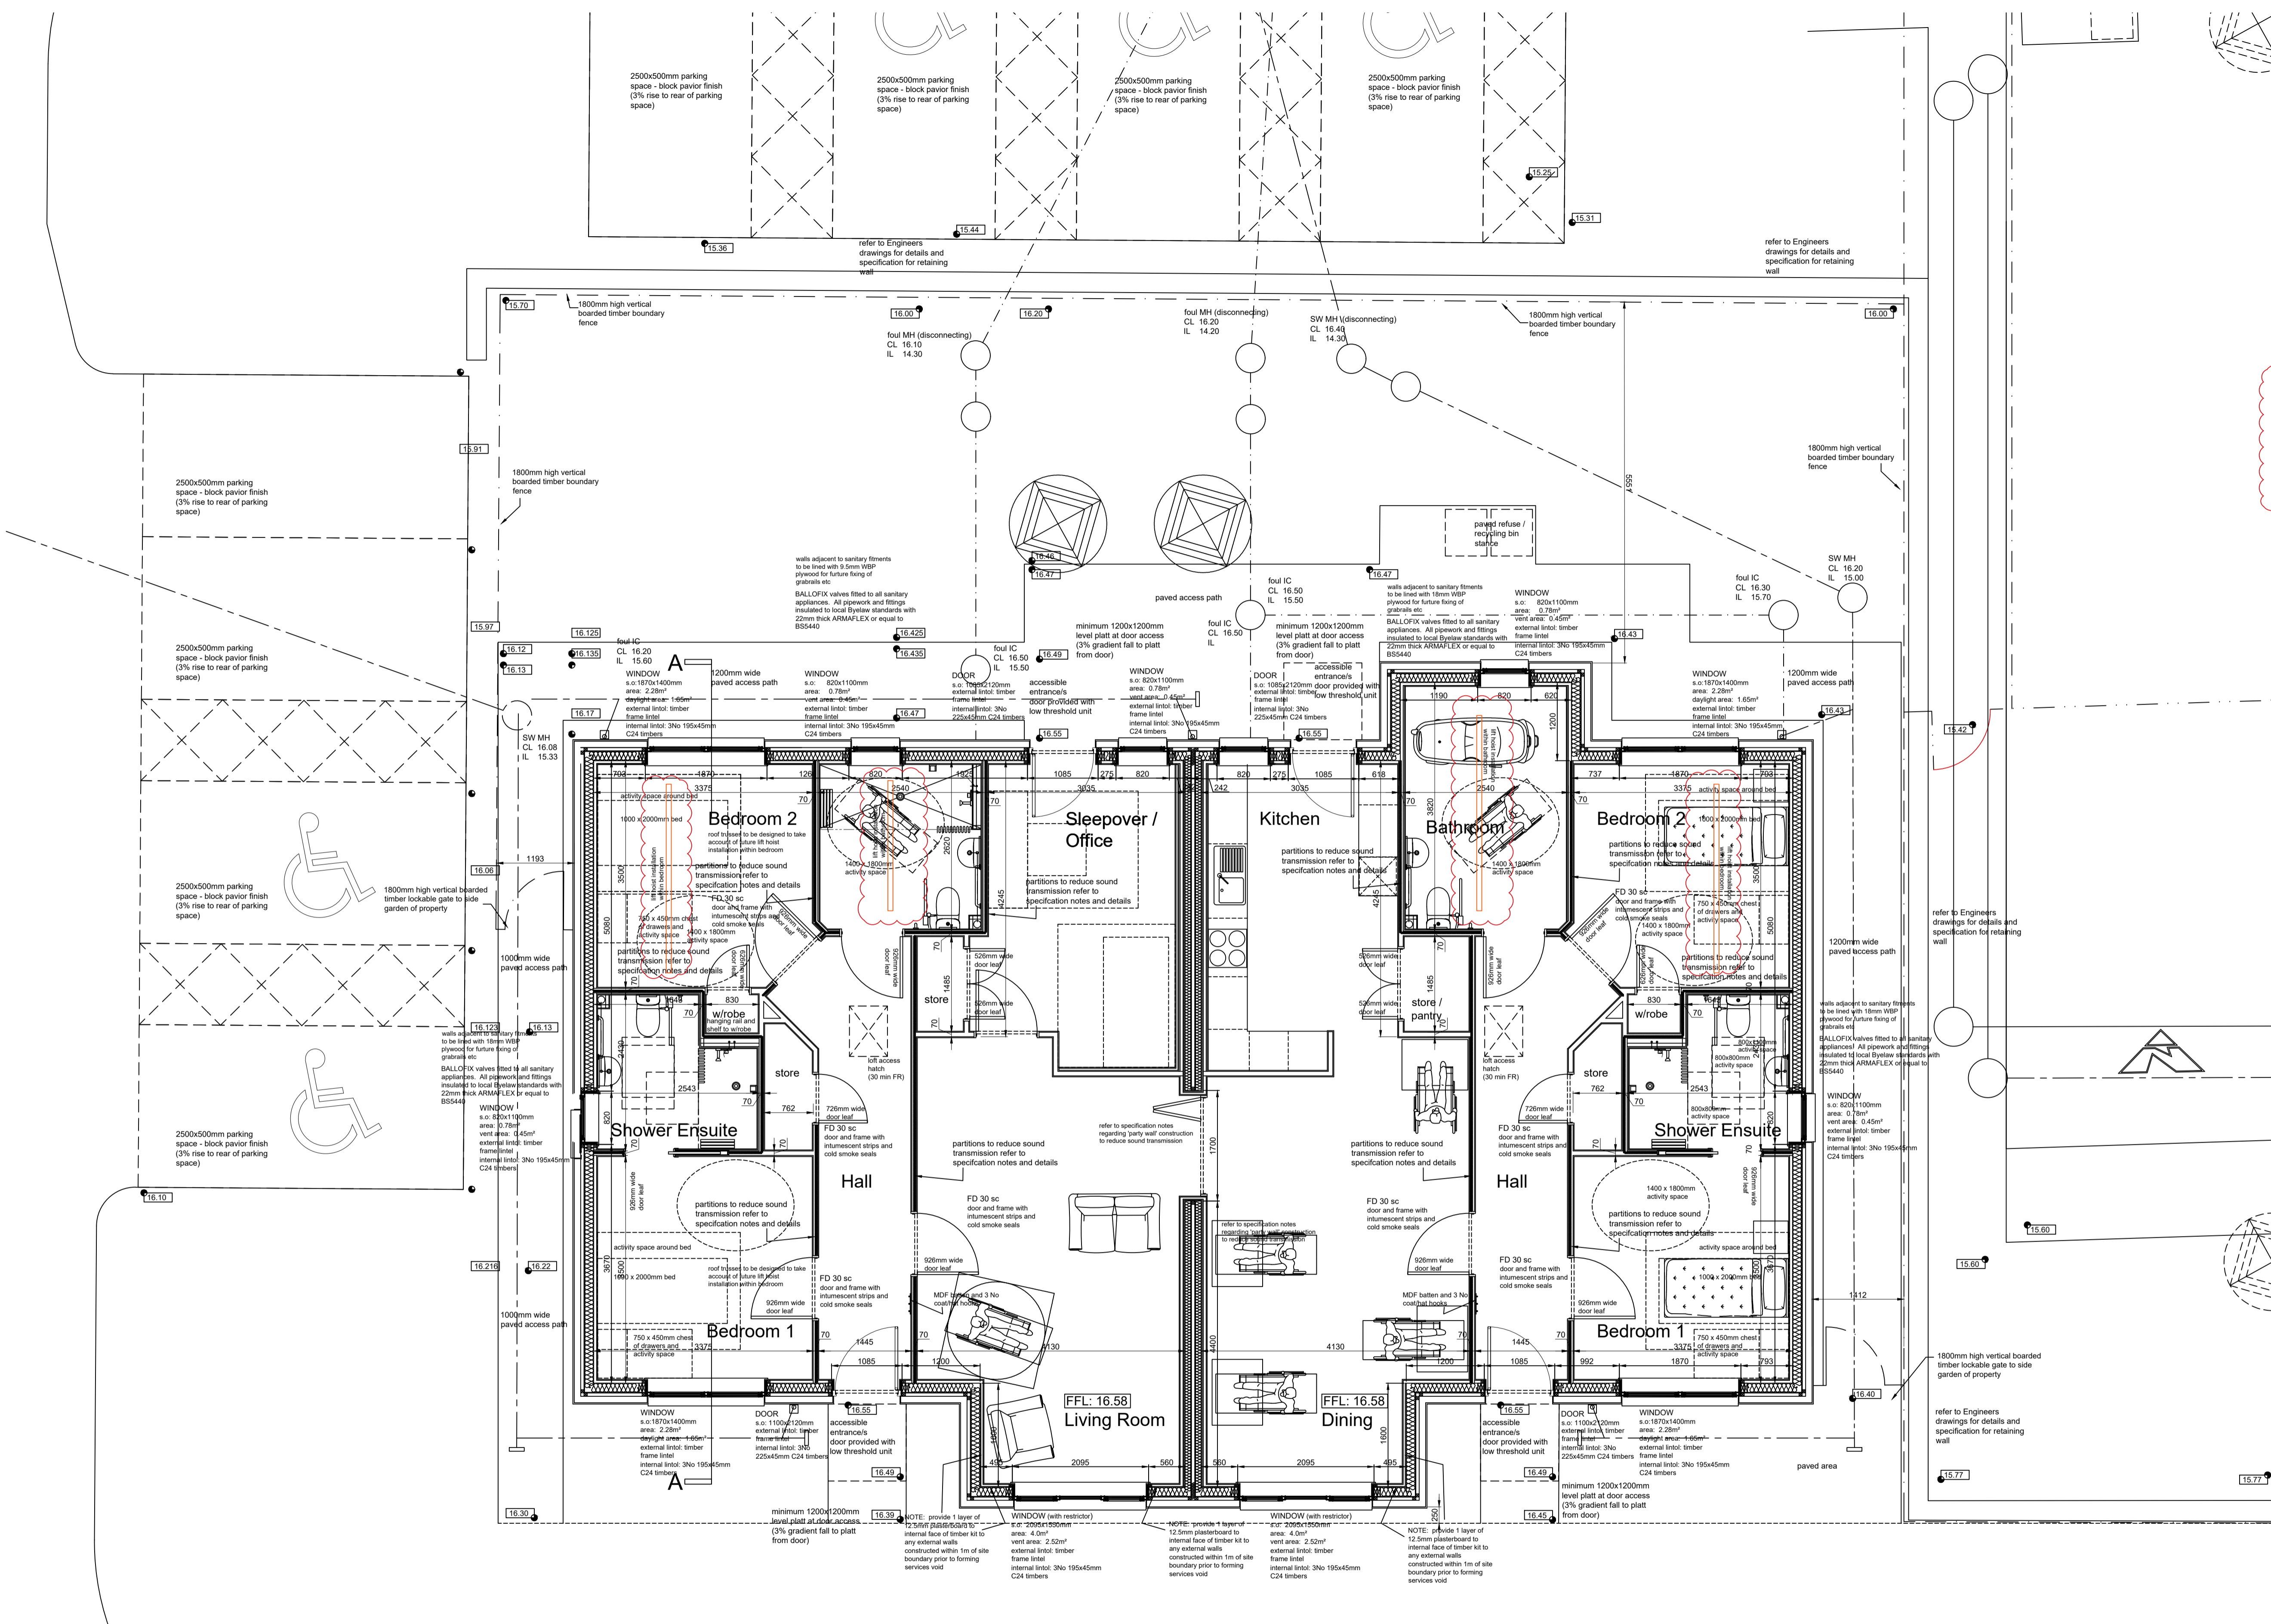

Hoist system:-
Arjo Maxi Sky 2 with a lift capacity of 200kg

Construction Issue


L: 24 Oct 19	finalise hoist runs / lengths	MEI	MB
Revision	Description	By	Chk

Loreburn Housing Association
PROPOSED HOUSING DEVELOPMENT
FORMER GARRICK HOSPITAL
EDINBURGH ROAD
STRANRAER


title
BLOCK 5 - Adapted Bungalow
FLOOR PLAN
as PROPOSED

scale	size	date	drawn	checked
1:50	A1	Sept 2017	MEI	MB

AITKEN TURNBULL ARCHITECTS
 32 George Street
 Dumfries
 DG1 1EH
 01387 256964
 enquiries@aitken-turnbull.co.uk
 www.aitken-turnbull.co.uk
 Also at Galashiels & Edinburgh

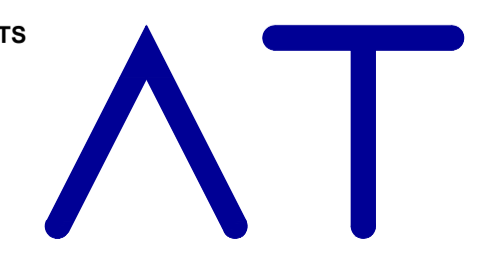

project no. **AT2853** drawing no. **B5-300-L**

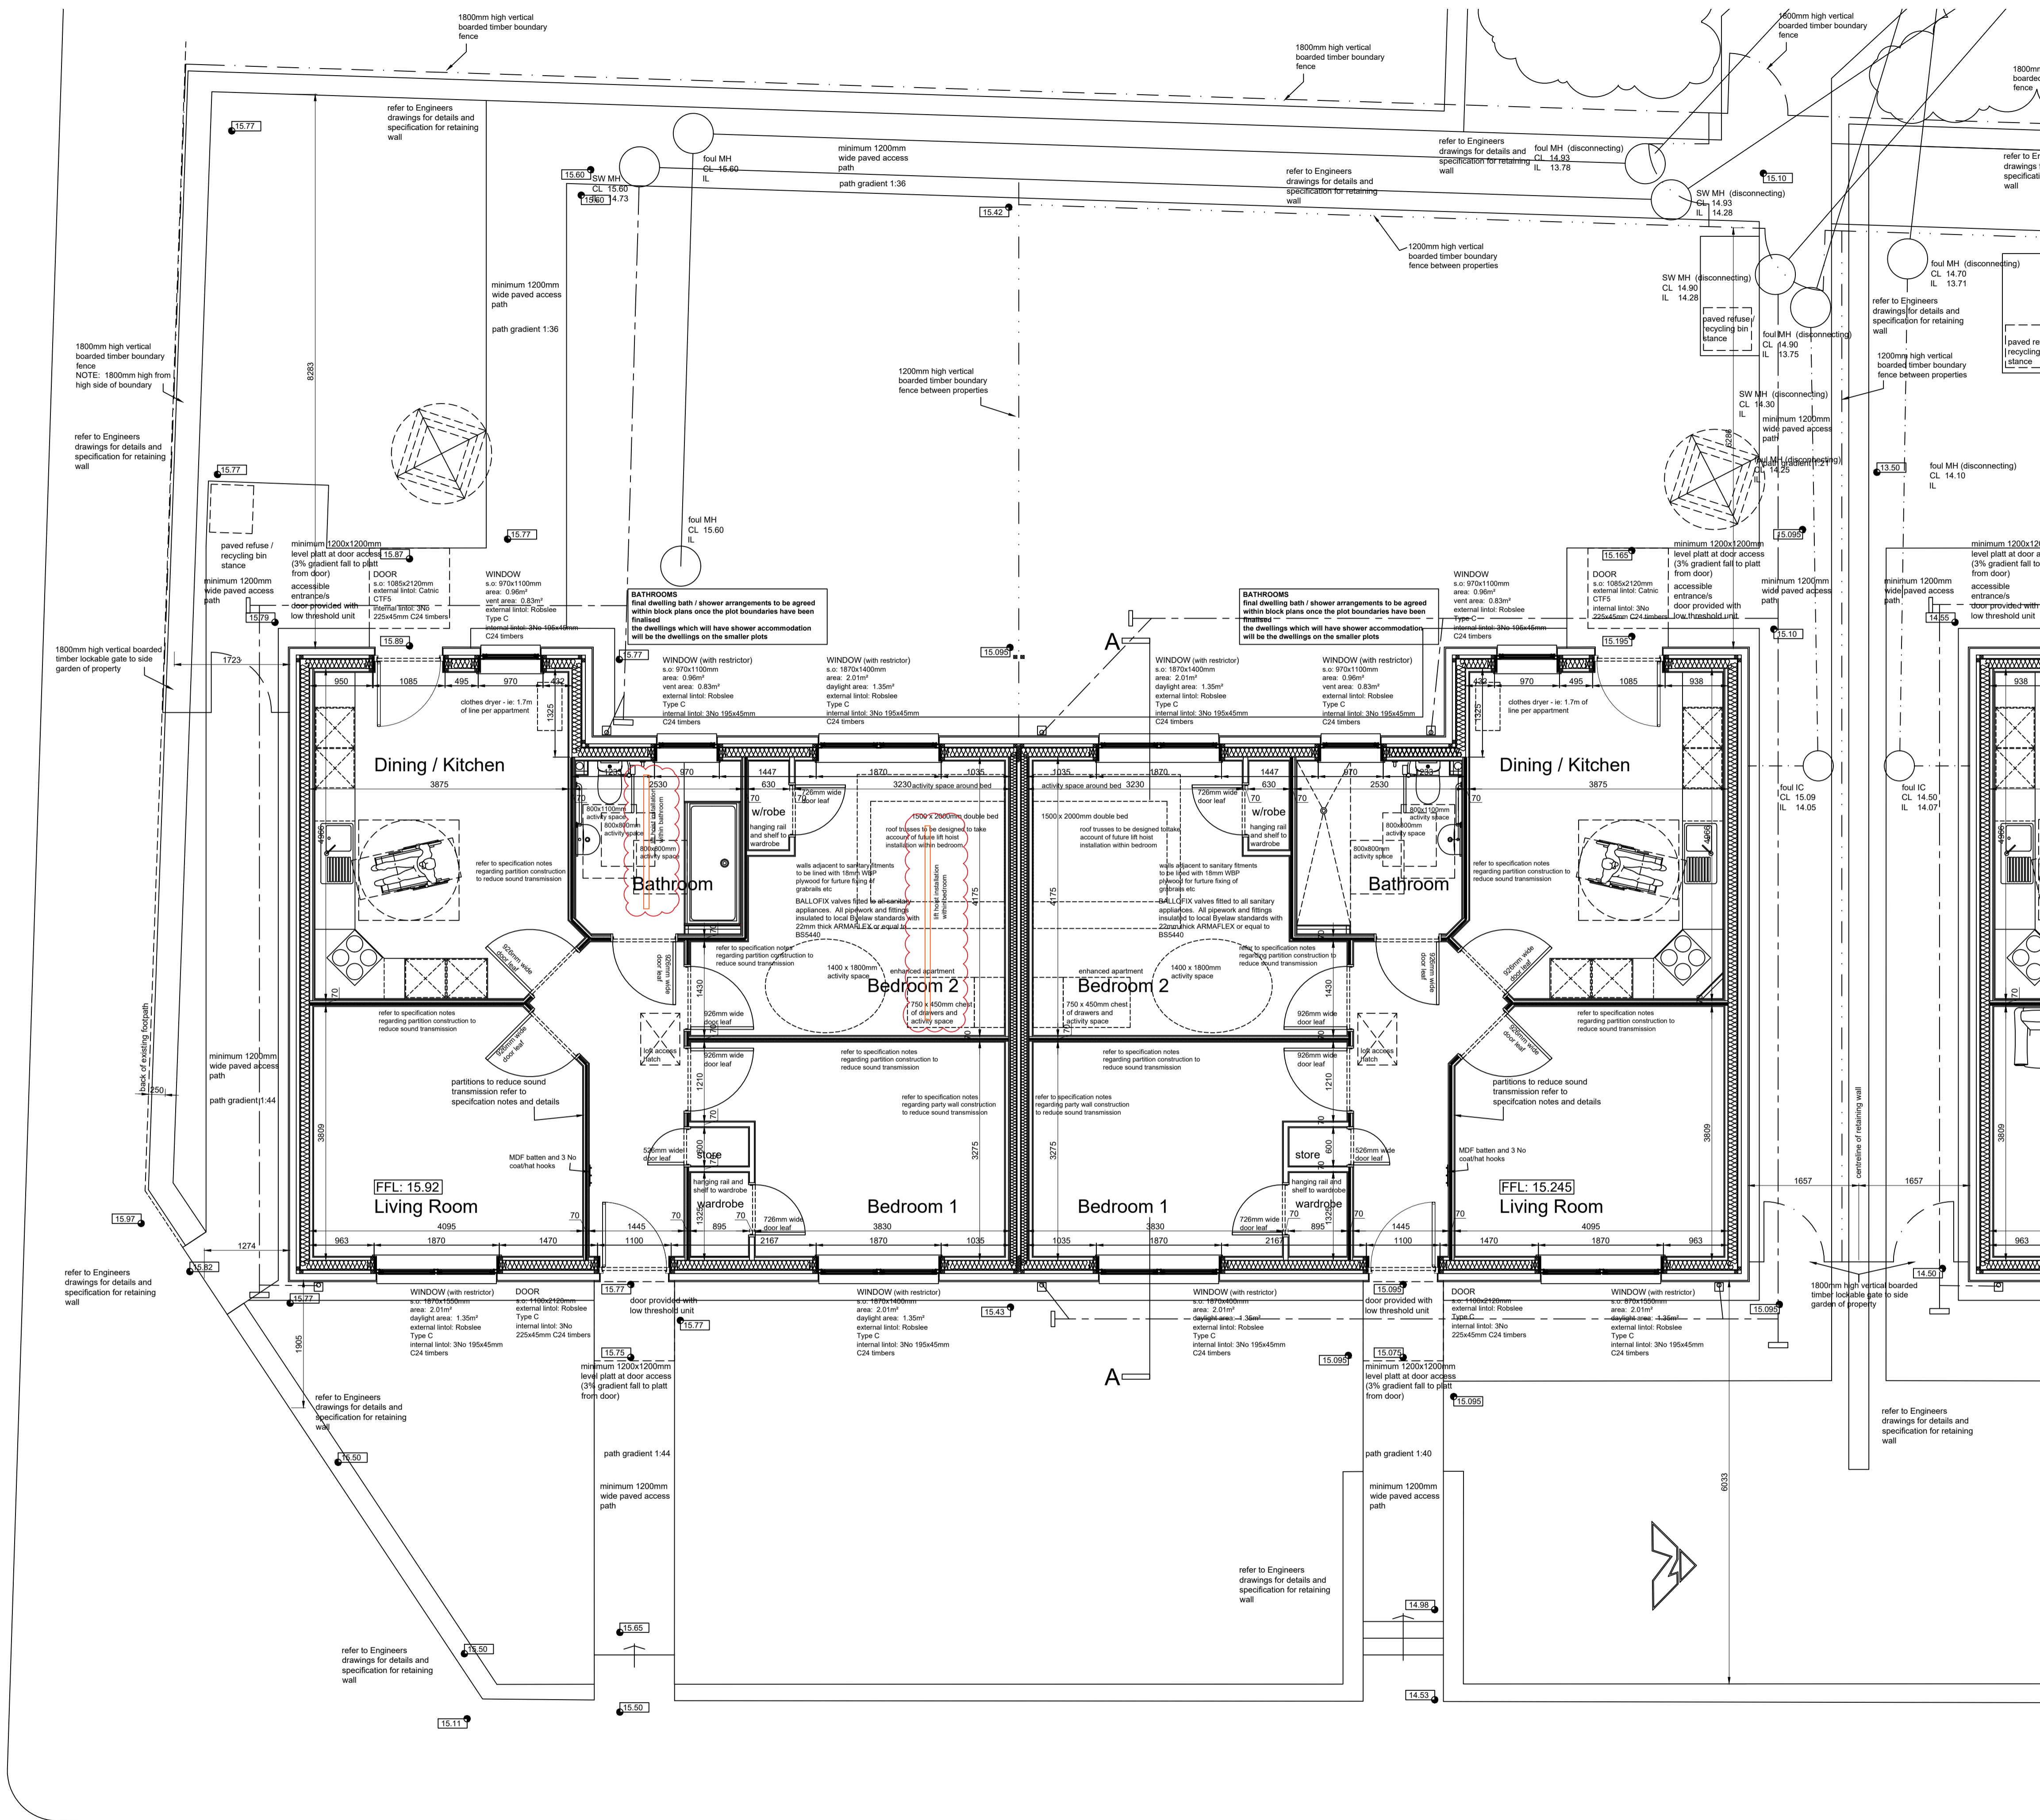

Construction Issue


Revision	Description	MEI	MB
1	provide hoist to 1No unit		

Loreburn Housing Association
 Proposed Housing Development
 FORMER GARRICK HOSPITAL
 Former Garrick Hospital
 Stranraer

title
BLOCK 4 - Adapted Bungalow
FLOOR PLAN
 as PROPOSED

scale	size	date	drawn	checked
1:50	A1	Sept 2017	MEI	MB

AITKEN TURNBULL ARCHITECTS
 32 George Street
 Dumfries
 DG1 1EH
 01387 256964
 enquiries@aitken-turnbull.co.uk
 www.aitken-turnbull.co.uk
 Also at Galashiels & Edinburgh

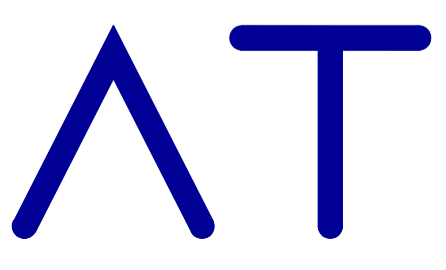


Block 4
01 Ground Floor Plan
 scale 1:50


BLOCK 3 - ELEVATIONS

SCHEDULE OF FINISHES


- Marley Modern interlocking concrete roof tiles (colour: Smooth Grey) with Black Fire Clay ridge tiles
- uPVC rainwater goods (colour: Black)
- Smooth render finish
 - colour Pearl
- reconstructed stone ashlar blocks to plinth course (Sterling Precast colour: GS1)
- Double glazed uPVC windows (colour: Anthracite) with reconstructed stone window cill units and door thresholds (Sterling Precast colour: GS1)
- IG external doors with double glazing (colour: Black)

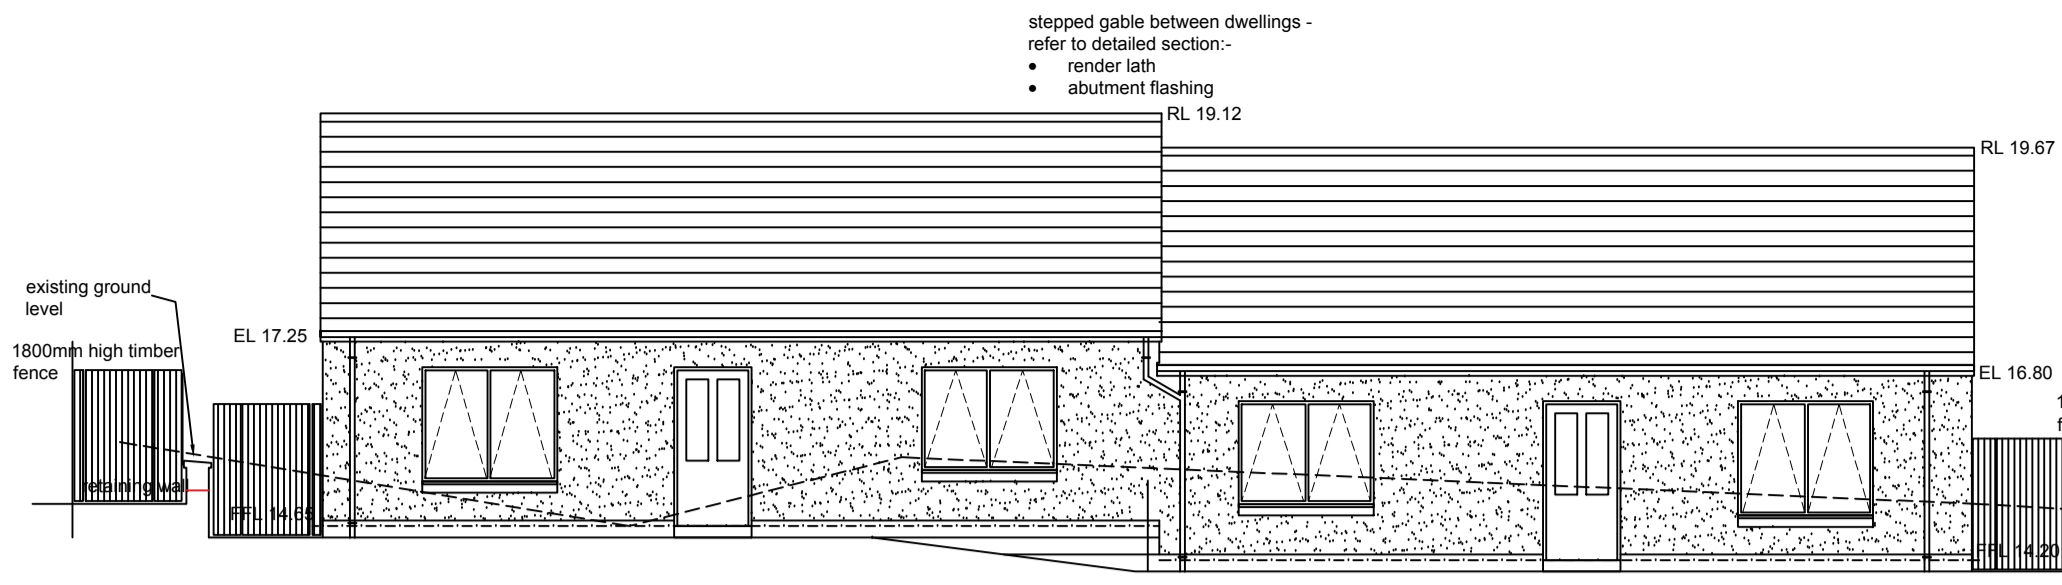


01 East Elevation
scale 1:100

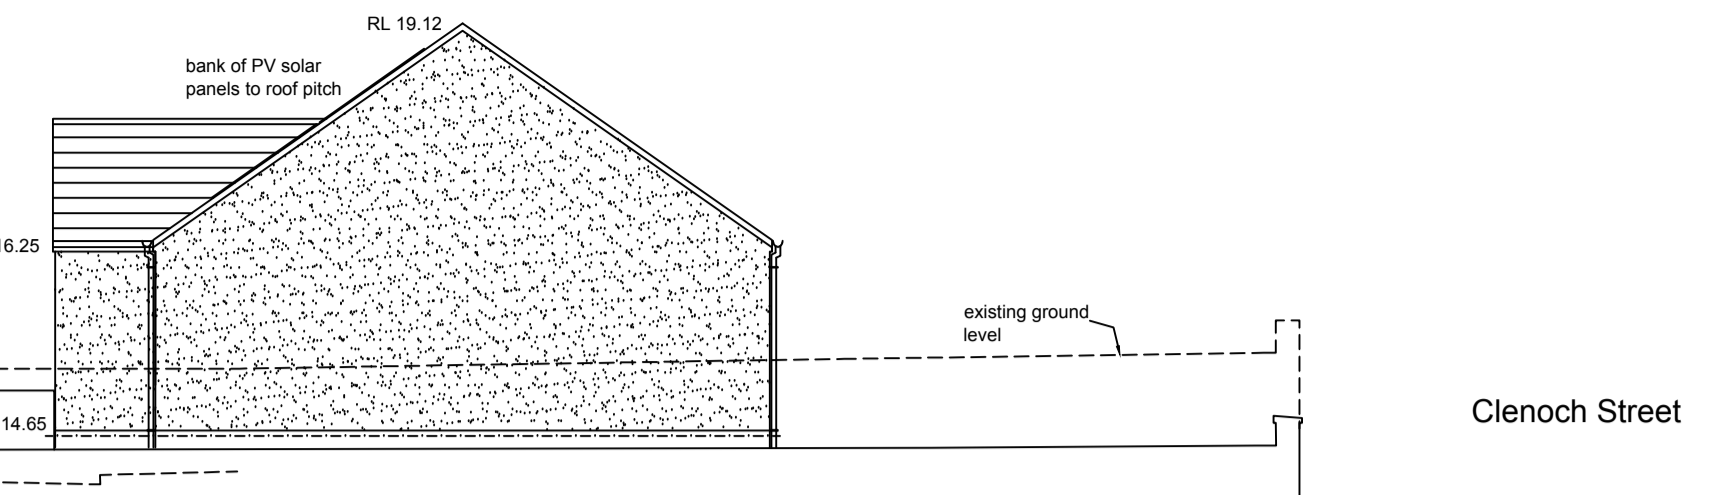

02 South Elevation
scale 1:100

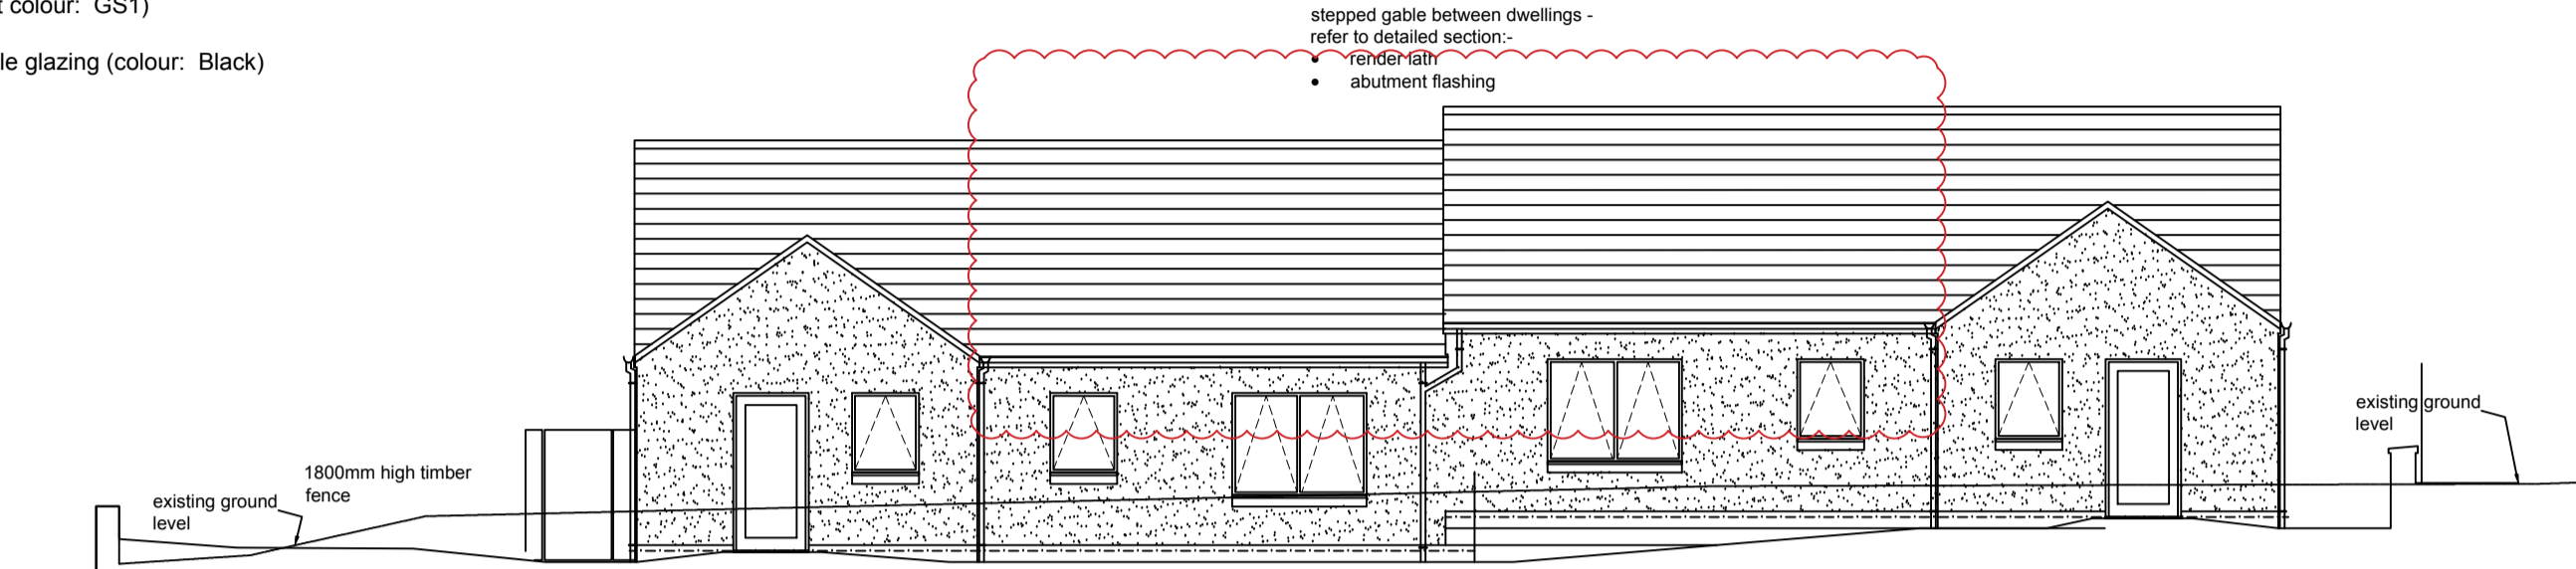

03 West Elevation
scale 1:100

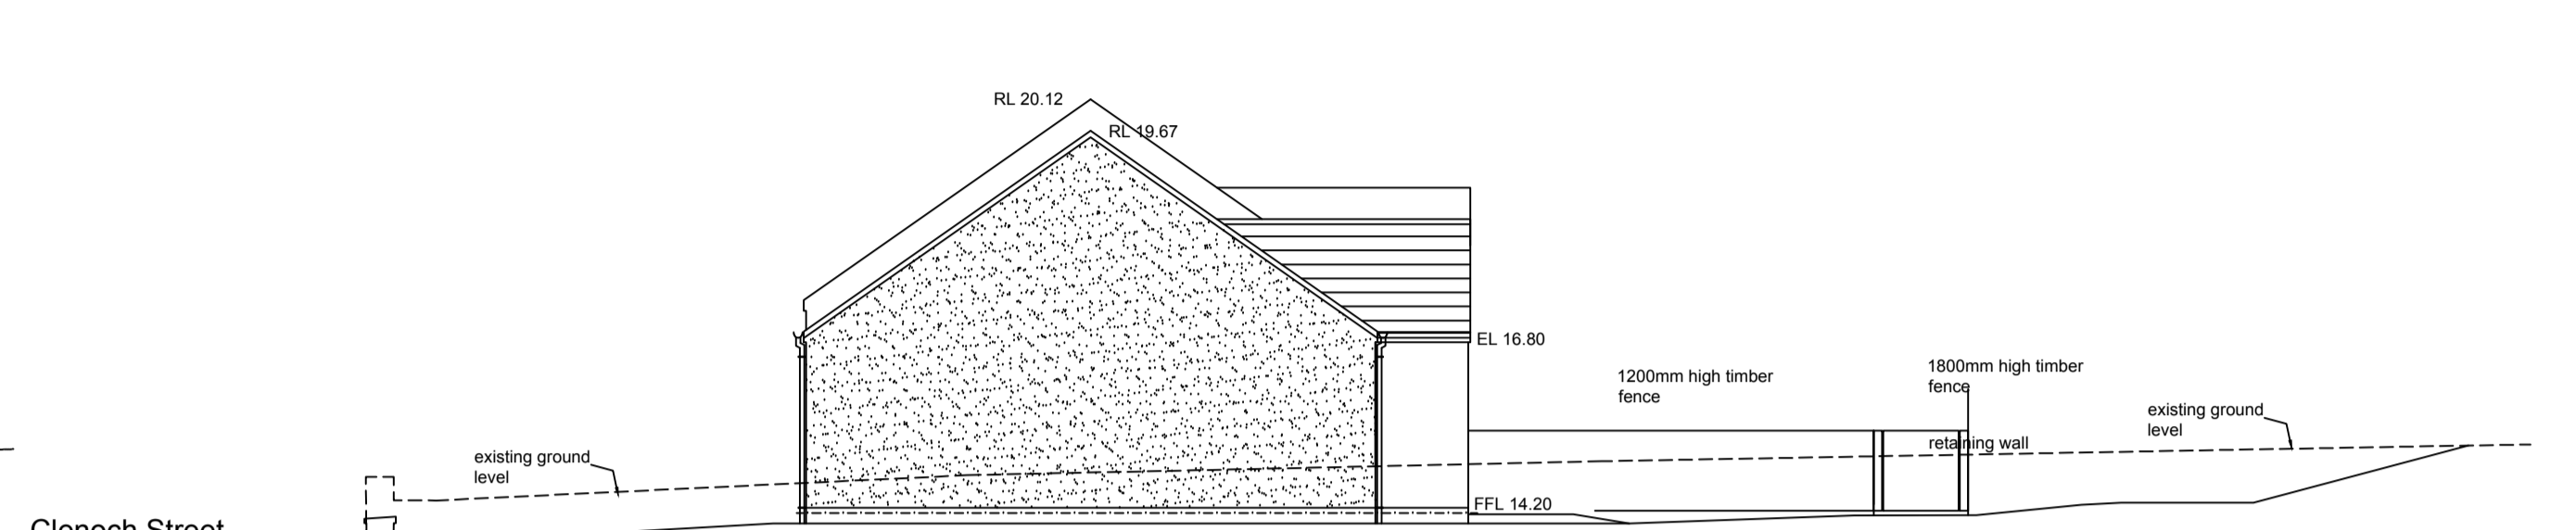


04 North Elevation
scale 1:100


BLOCK 4 - ELEVATIONS

SCHEDULE OF FINISHES


- Marley Modern interlocking concrete roof tiles (colour: Smooth Grey) with Black Fire Clay ridge tiles
- uPVC rainwater goods (colour: Black)
- Smooth render finish
 - colour Pearl
- reconstructed stone ashlar blocks to plinth course (Sterling Precast colour: GS1)
- Double glazed uPVC windows (colour: Anthracite) with reconstructed stone window cill units and door thresholds (Sterling Precast colour: GS1)
- IG external doors with double glazing (colour: Black)

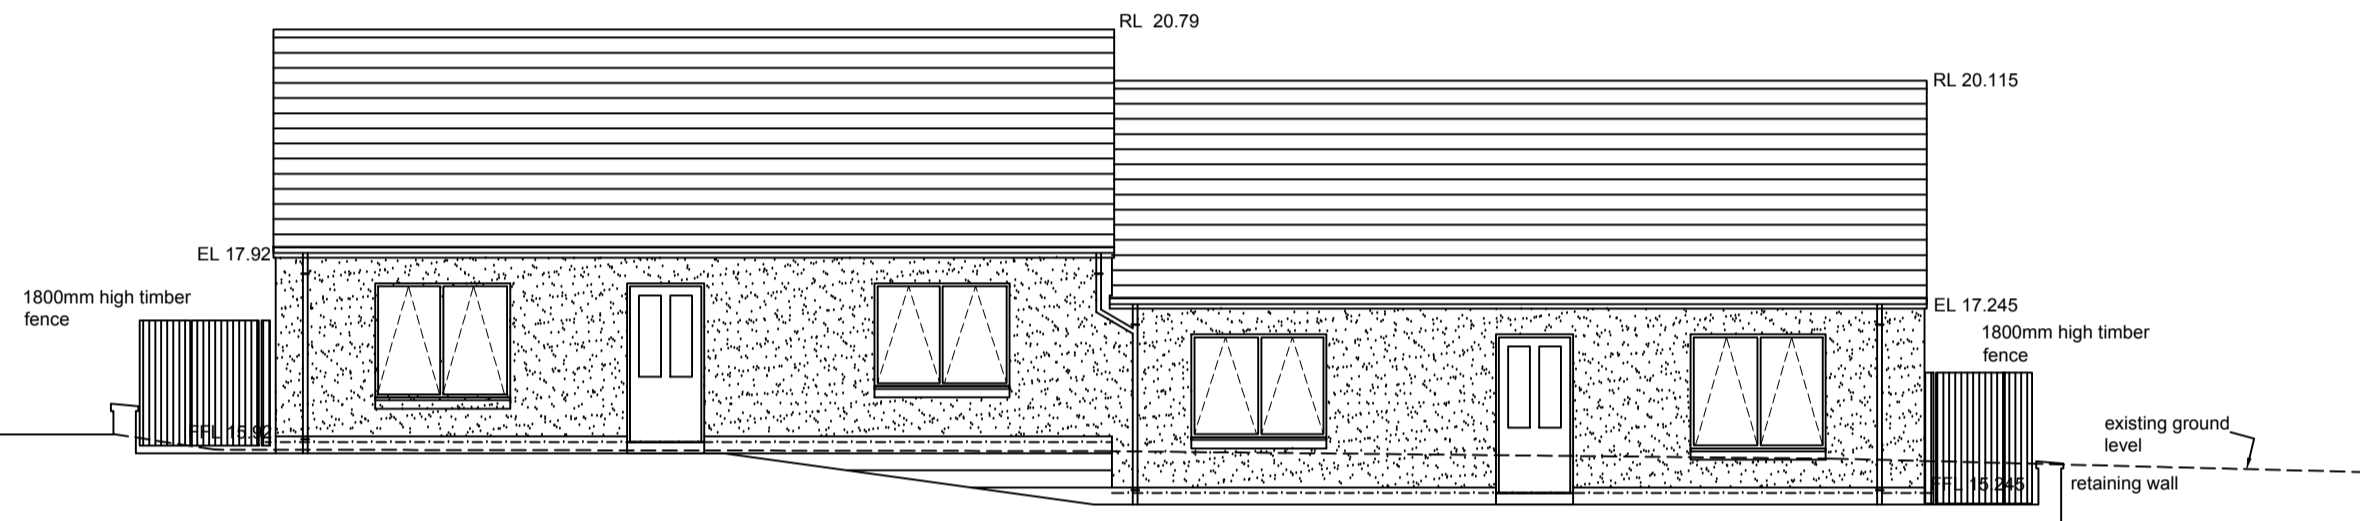


01 East Elevation
scale 1:100

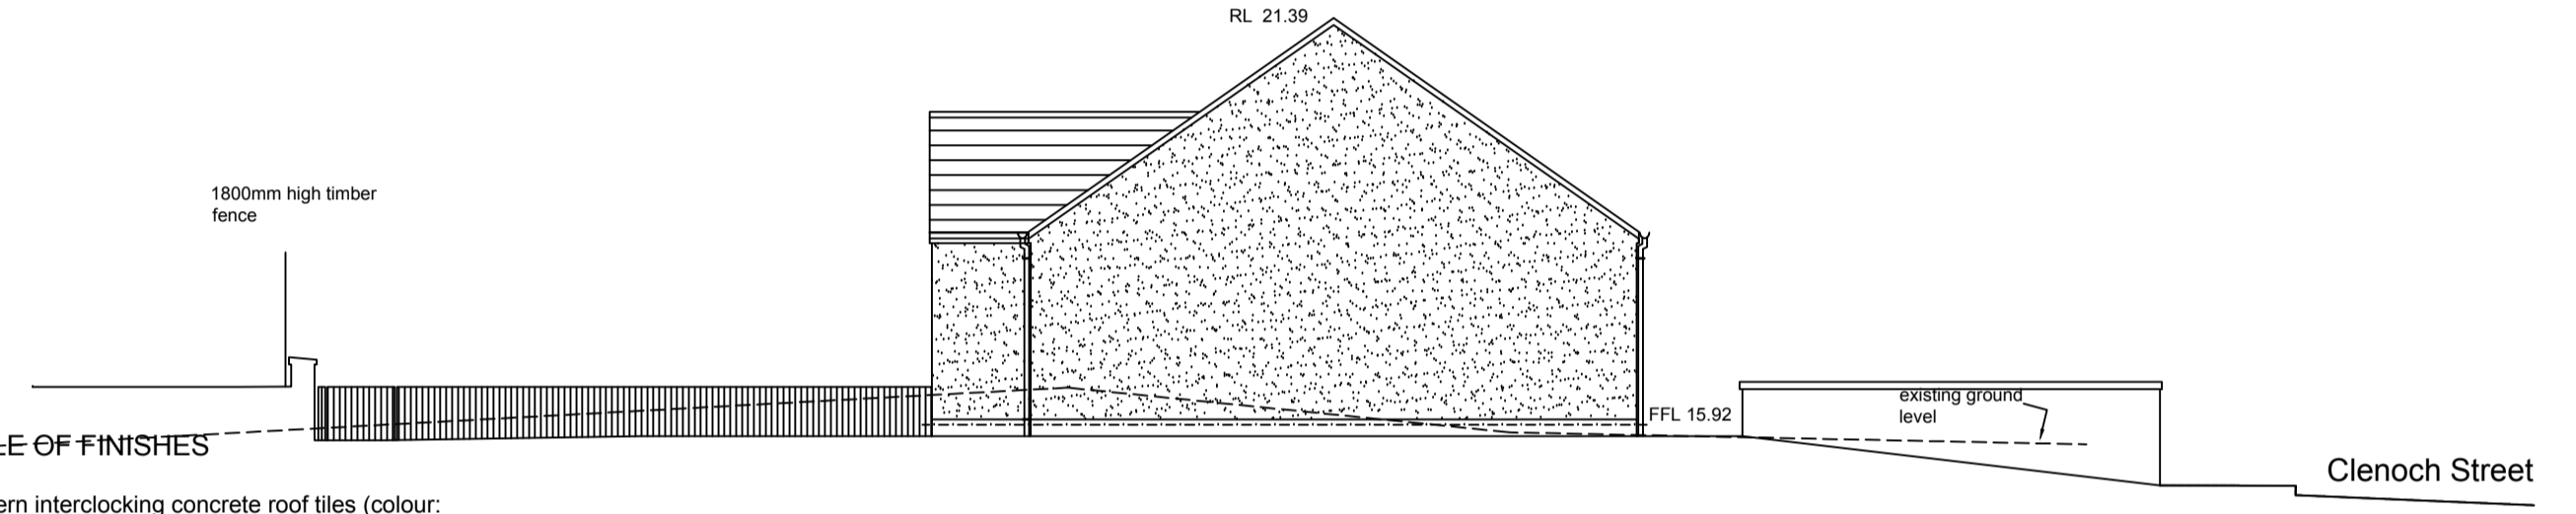

02 South Elevation
scale 1:100

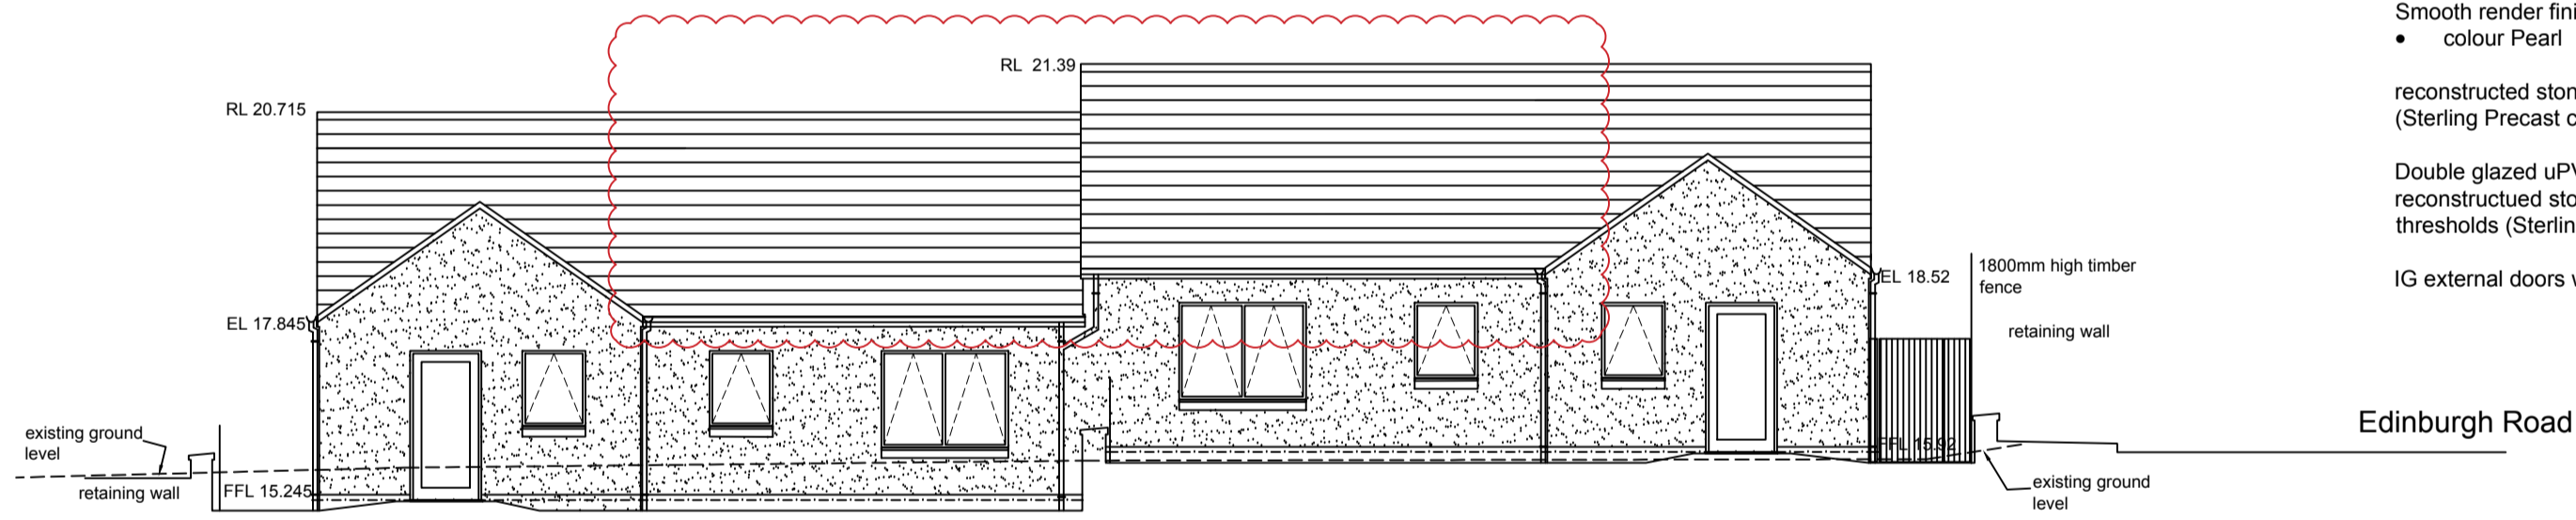

03 West Elevation
scale 1:100

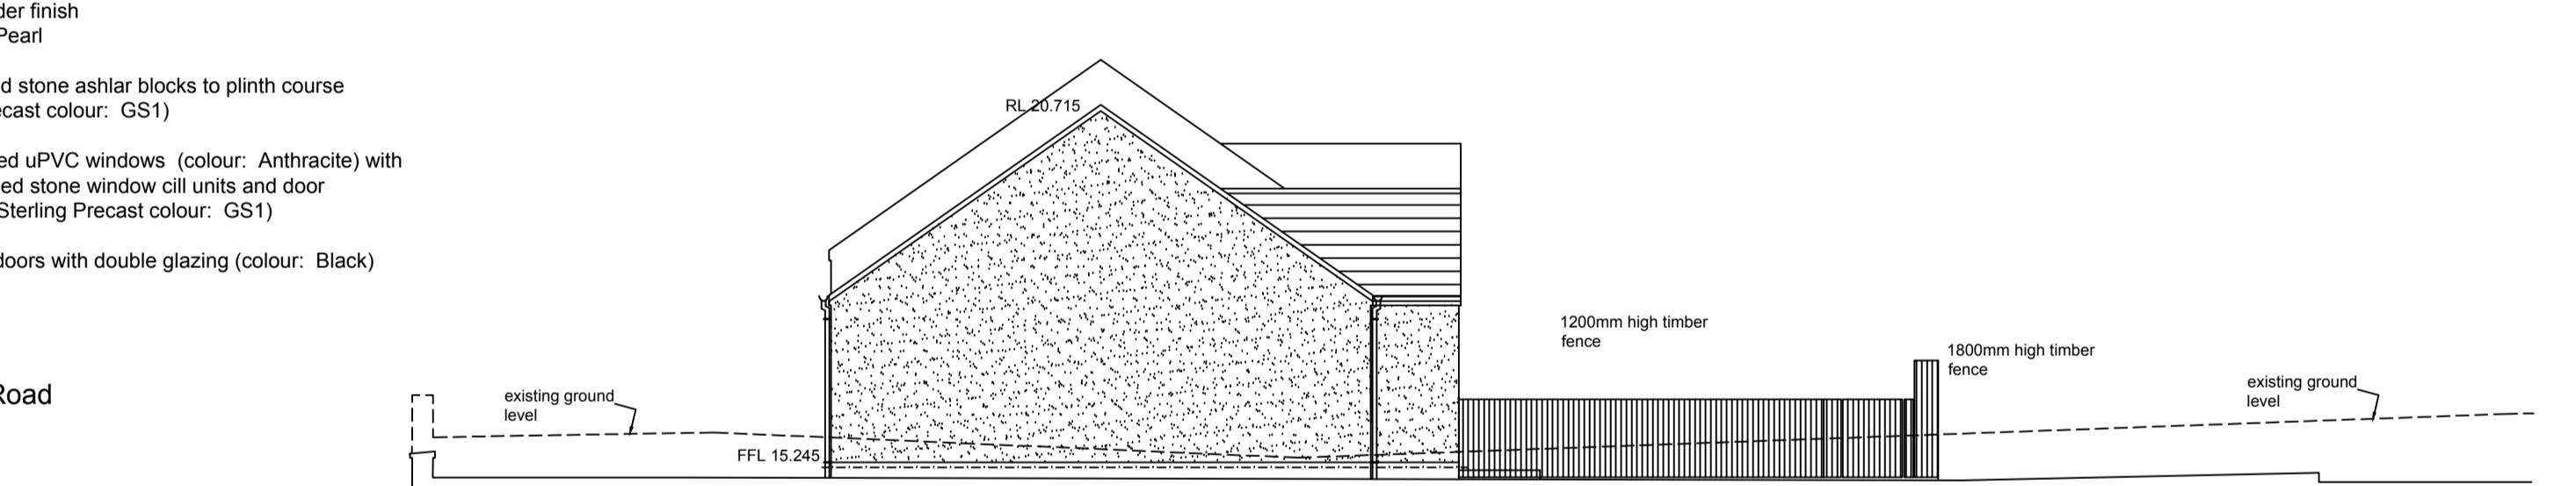

04 North Elevation
scale 1:100

Revision	Description	By	Chk
B: 23 July 2019	Omit PV panels	MEI	MB

Loreburn Housing Association
PROPOSED HOUSING DEVELOPMENT
FORMER GARRICK HOSPITAL
EDINBURGH ROAD
STRANRAER


Construction Issue

title
BLOCKS 3 and 4 -
Adapted Bungalow
ELEVATIONS as PROPOSED

scale	size	date	drawn	checked
1:50	A1	Sept 2017	MEI	MB

AITKEN TURNBULL ARCHITECTS
32 George Street
Dumfries
DG1 1EH
01387 256964
enquiries@aitken-turnbull.co.uk
www.aitken-turnbull.co.uk
Also at Galashiels & Edinburgh



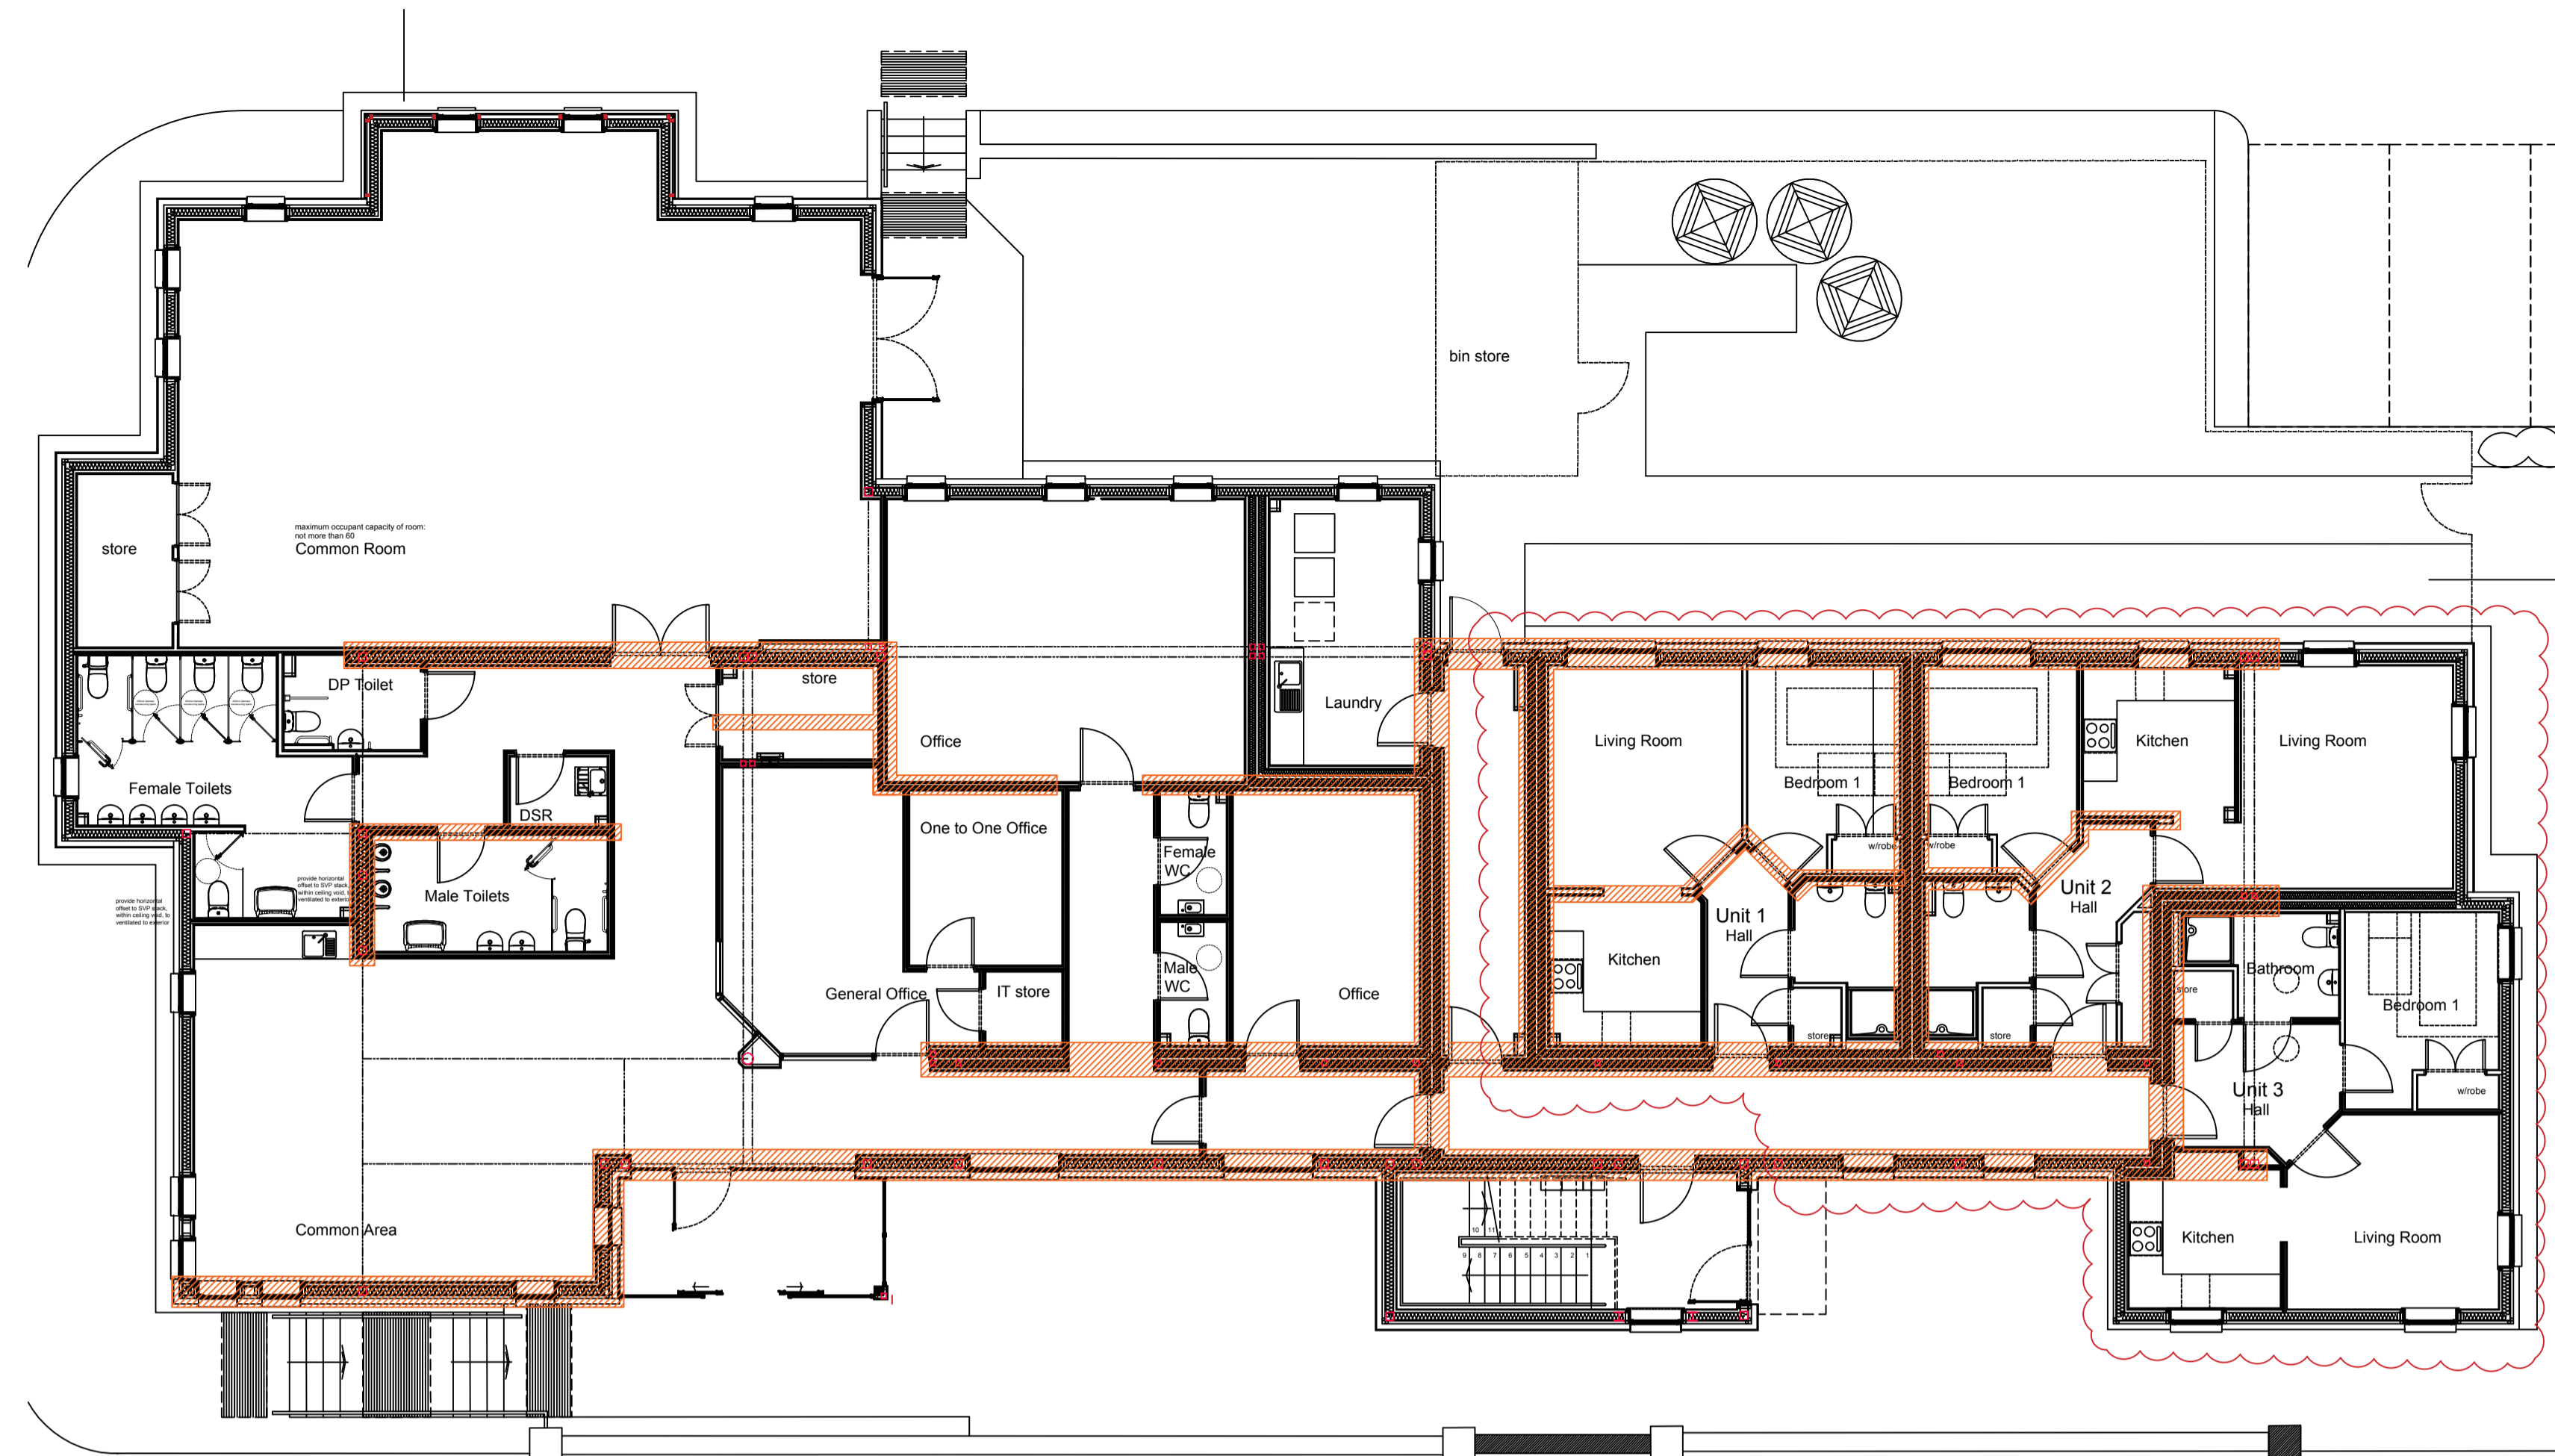

02 Ground Floor Plan - 1hr FR walls
scale 1:100

refer to detail drawings:
loadbearing walls highlighted above on the ground floor are to receive
two layers of 12.5mm fire resistant gypsum plasterboard with joints
staggered to provide 1hr fire resistance to timber stud wall construction

Construction Issue

Revision	Description	By	Chk
C: 30 Apr 2019	address external opening anomalies	MEI	MB

Loreburn Housing Association
PROPOSED HOUSING DEVELOPMENT
FORMER GARRICK HOSPITAL
EDINBURGH ROAD
STRANRAER


BLOCK 1 - Foyer Unit and Flats
FIRST FLOOR PLAN - part 2 and
1HR FR LOADBEARING WALLS

scale	size	date	drawn	checked
1:50	A1	Jan 2018	MEI	MB

AITKEN TURNBULL ARCHITECTS
32 George Street
Dumfries
DG1 1EH
01387 256964
enquiries@aitken-turnbull.co.uk
www.aitken-turnbull.co.uk
Also at Galashiels & Edinburgh




project no. AT2853 drawing no. B1-303-C

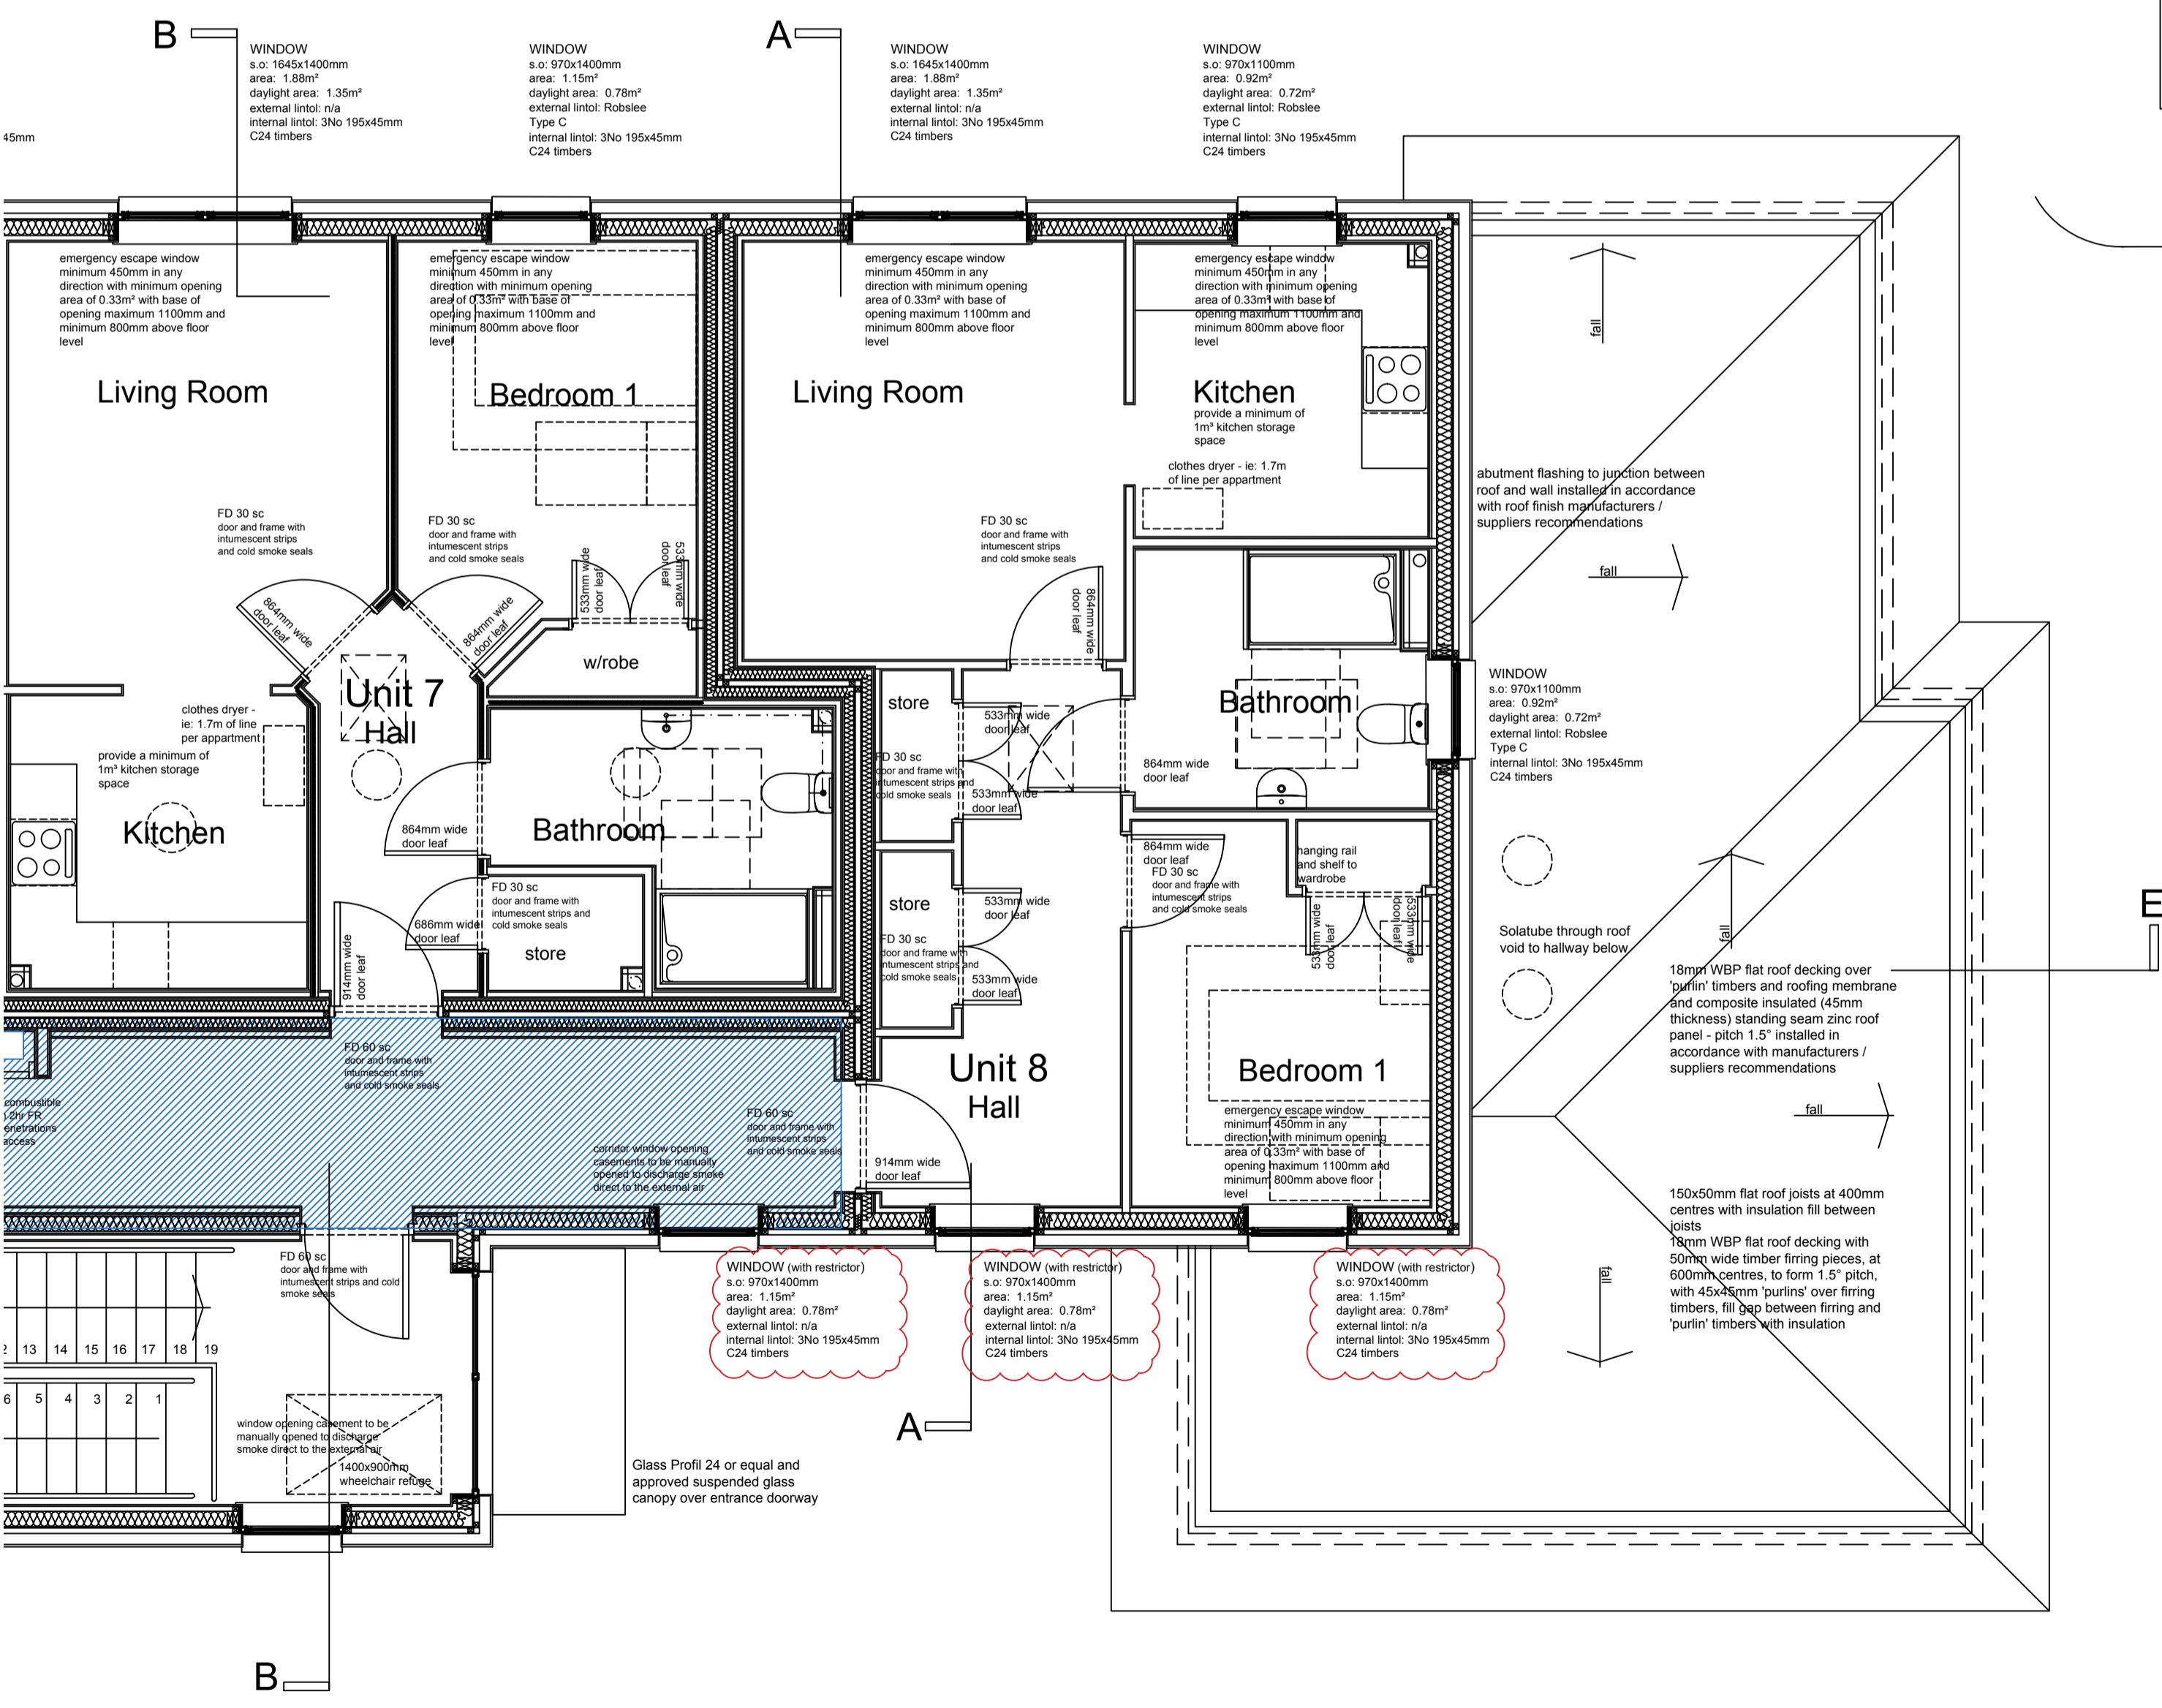

01 First Floor Plan - part 2
scale 1:50

refer to detail drawings:
loadbearing walls highlighted above on the ground floor are to receive
two layers of 12.5mm fire resistant gypsum plasterboard with joints
staggered to provide 1hr fire resistance to timber stud wall construction

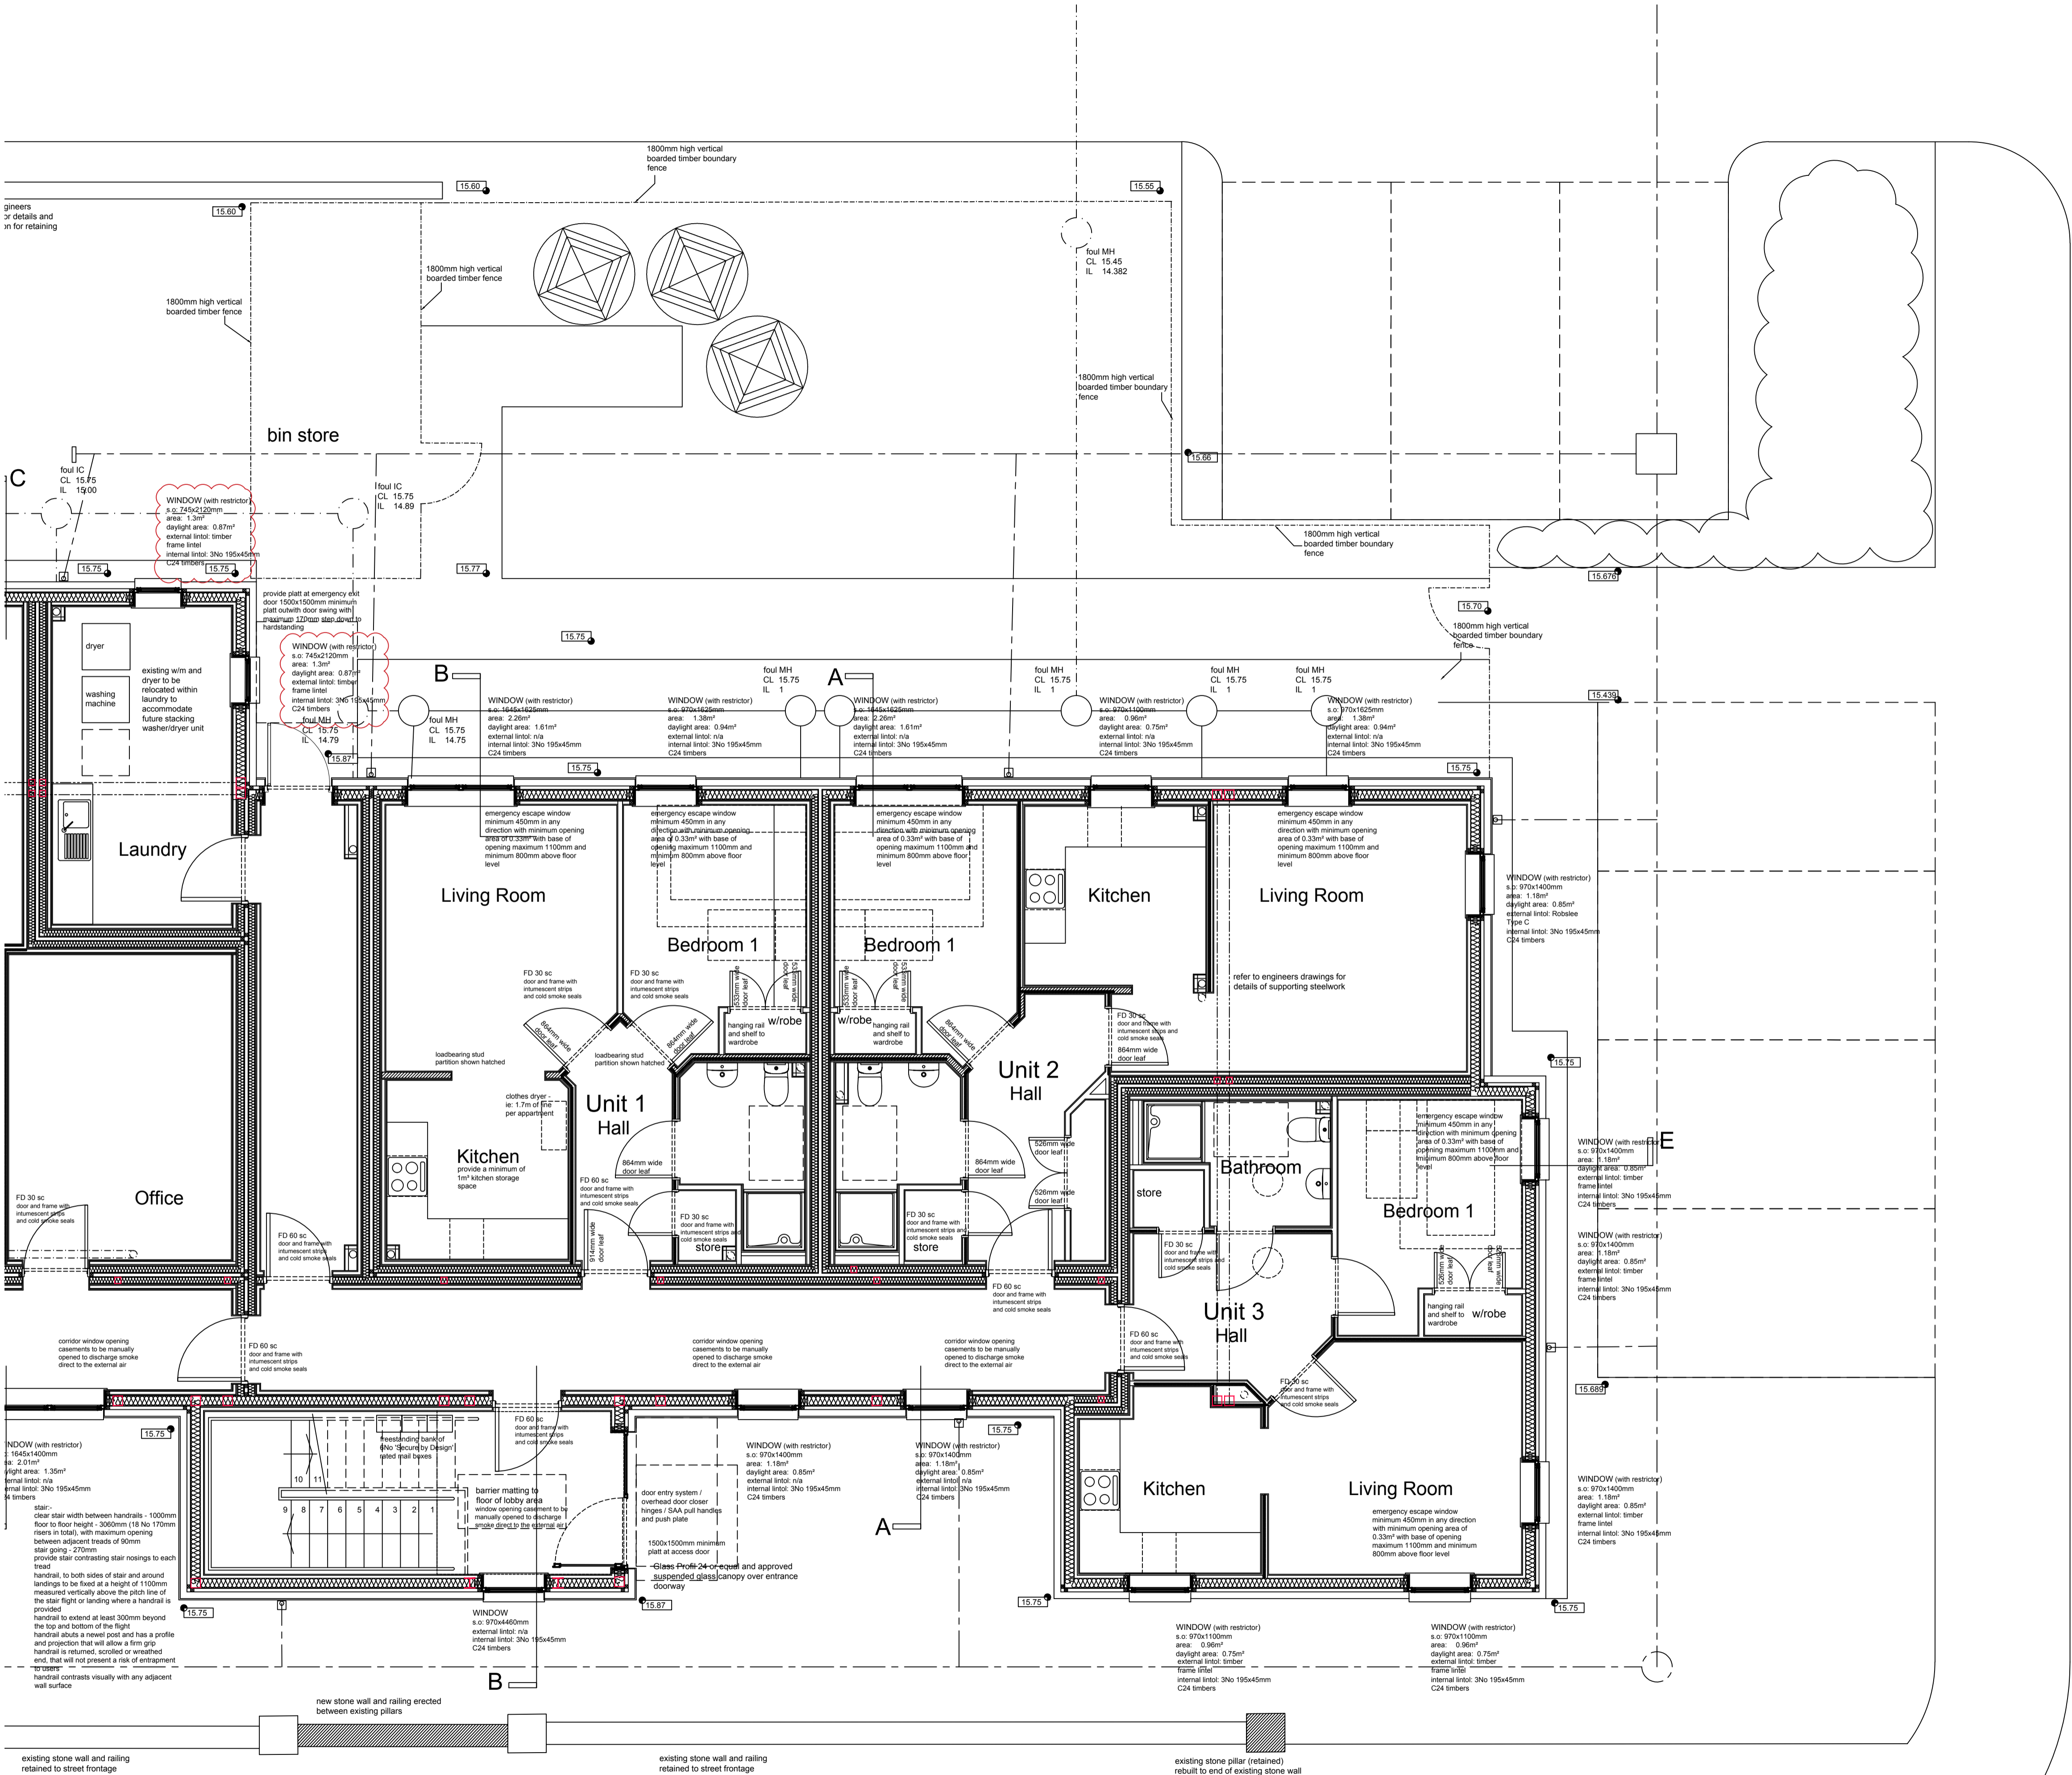

Construction Issue

D: 30 Apr 2019	address external opening anomalies	MEI	MB
Revision	Description	By	Chk

Loreburn Housing Association
PROPOSED HOUSING DEVELOPMENT
FORMER GARRICK HOSPITAL
EDINBURGH ROAD
STRANRAER


BLOCK 1 - Foyer Unit and Flats
GROUND FLOOR PLAN (part 2)
as PROPOSED

scale	size	date	drawn	checked
1:50	A1	Jan 2018	MEI	MB

AITKEN TURNBULL ARCHITECTS
 32 George Street
 Dumfries
 DG1 1EH


01387 256964
 enquiries@aitken-turnbull.co.uk
 www.aitken-turnbull.co.uk

Also at Galashiels & Edinburgh

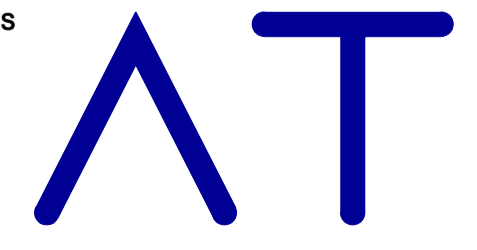

01 Ground Floor Plan - part 2
 scale 1:50

Wall

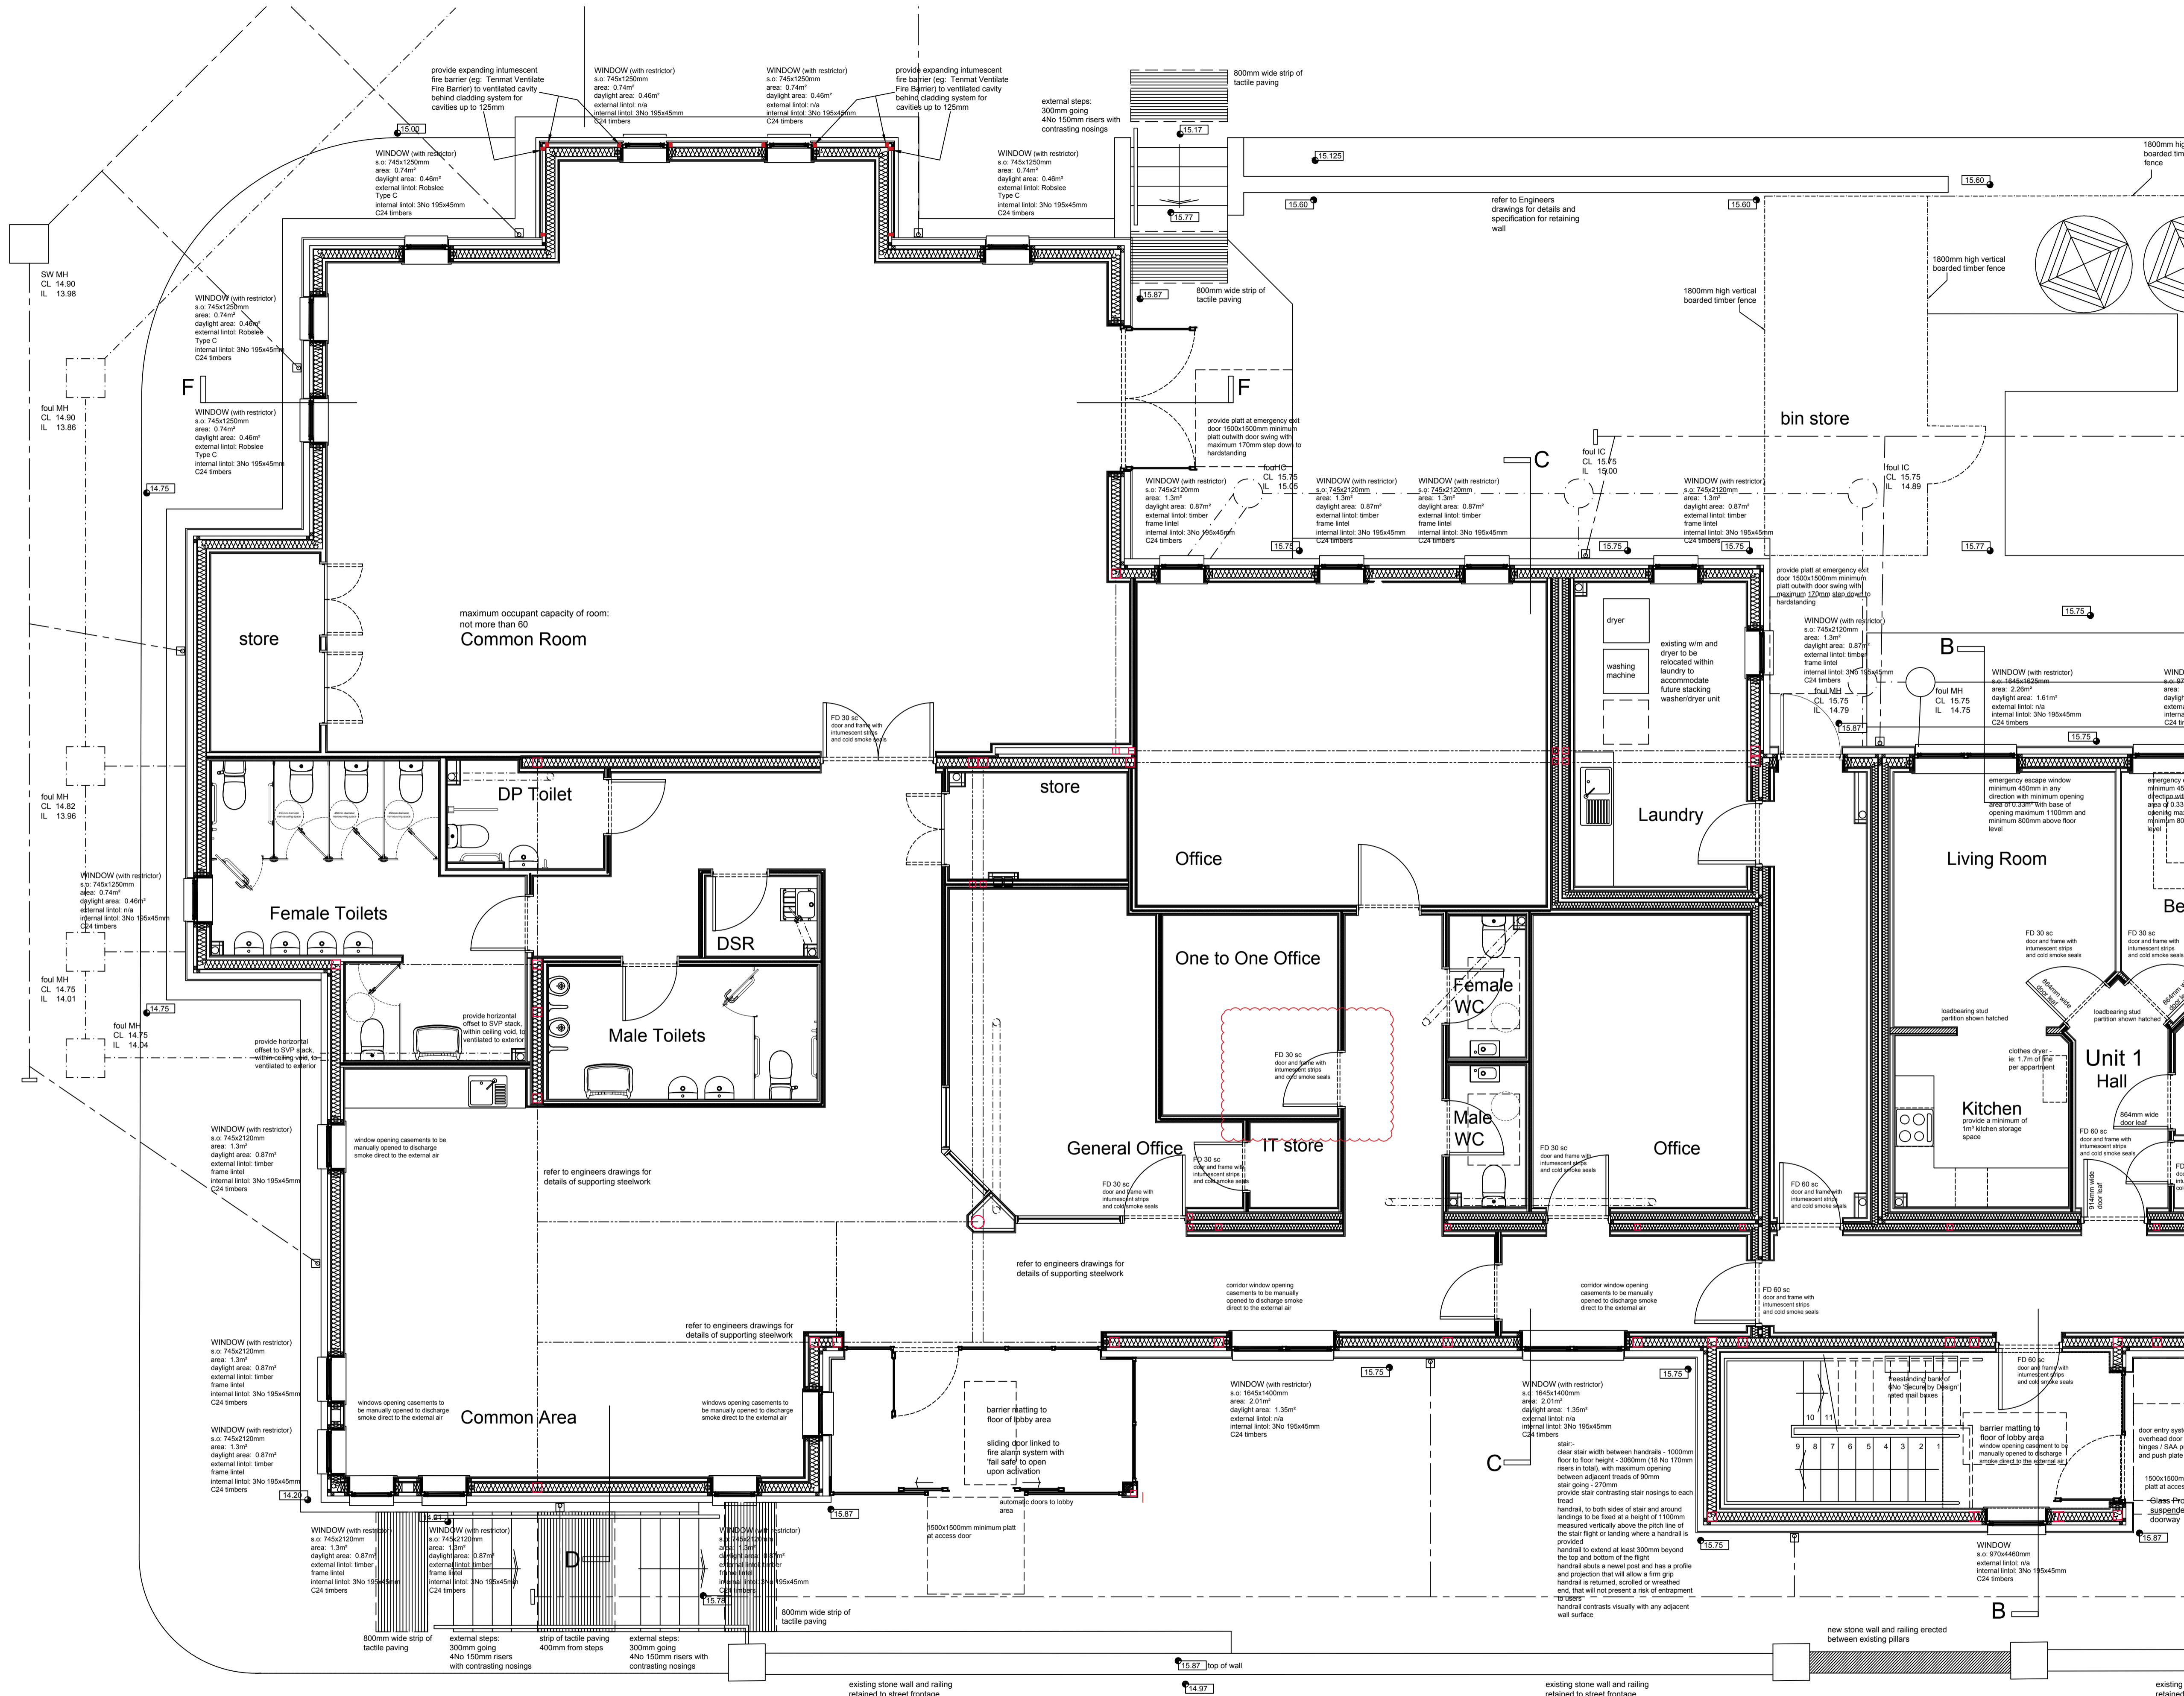

Construction Issue


Revision	Description	By	Chk
G: 2 July 2019	relocate door of 1to1 office	MEI	MB

Loreburn Housing Association
 PROPOSED HOUSING DEVELOPMENT
 FORMER GARRICK HOSPITAL
 EDINBURGH ROAD
 STRANRAER

title
 BLOCK 1 - Foyer Unit and Flats
 GROUND FLOOR PLAN (part 1)
 as PROPOSED

scale	size	date	drawn	checked
1:50	A1	Jan 2018	MEI	MB

AITKEN TURNBULL ARCHITECTS
 32 George Street
 Dumfries
 DG1 1EH

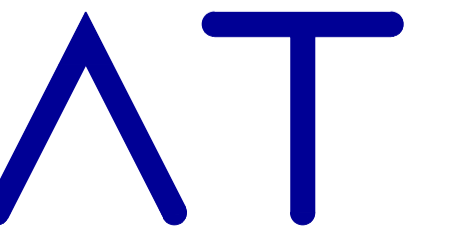

01367 256964
 enquiries@aitken-turnbull.co.uk
 www.aitken-turnbull.co.uk

Also at Galashiels & Edinburgh

project no. AT2853 drawing no. B1-300-G

01 Ground Floor Plan - part 1
 scale 1:50